




The drawing is copyright of Prichard Barnes Architects. It must not be reproduced or distributed to third parties without prior permission. Use dimensions where indicated. Do not scale from this drawing or use electronic information. This drawing is to be used in conjunction with all relevant consultation & specialist manufacturer's information. Any discrepancies should be reported immediately. Any unapproved information incorporated within this drawing cannot be guaranteed as accurate unless confirmed by first dimension. All dimensions are in millimeters unless otherwise stated.

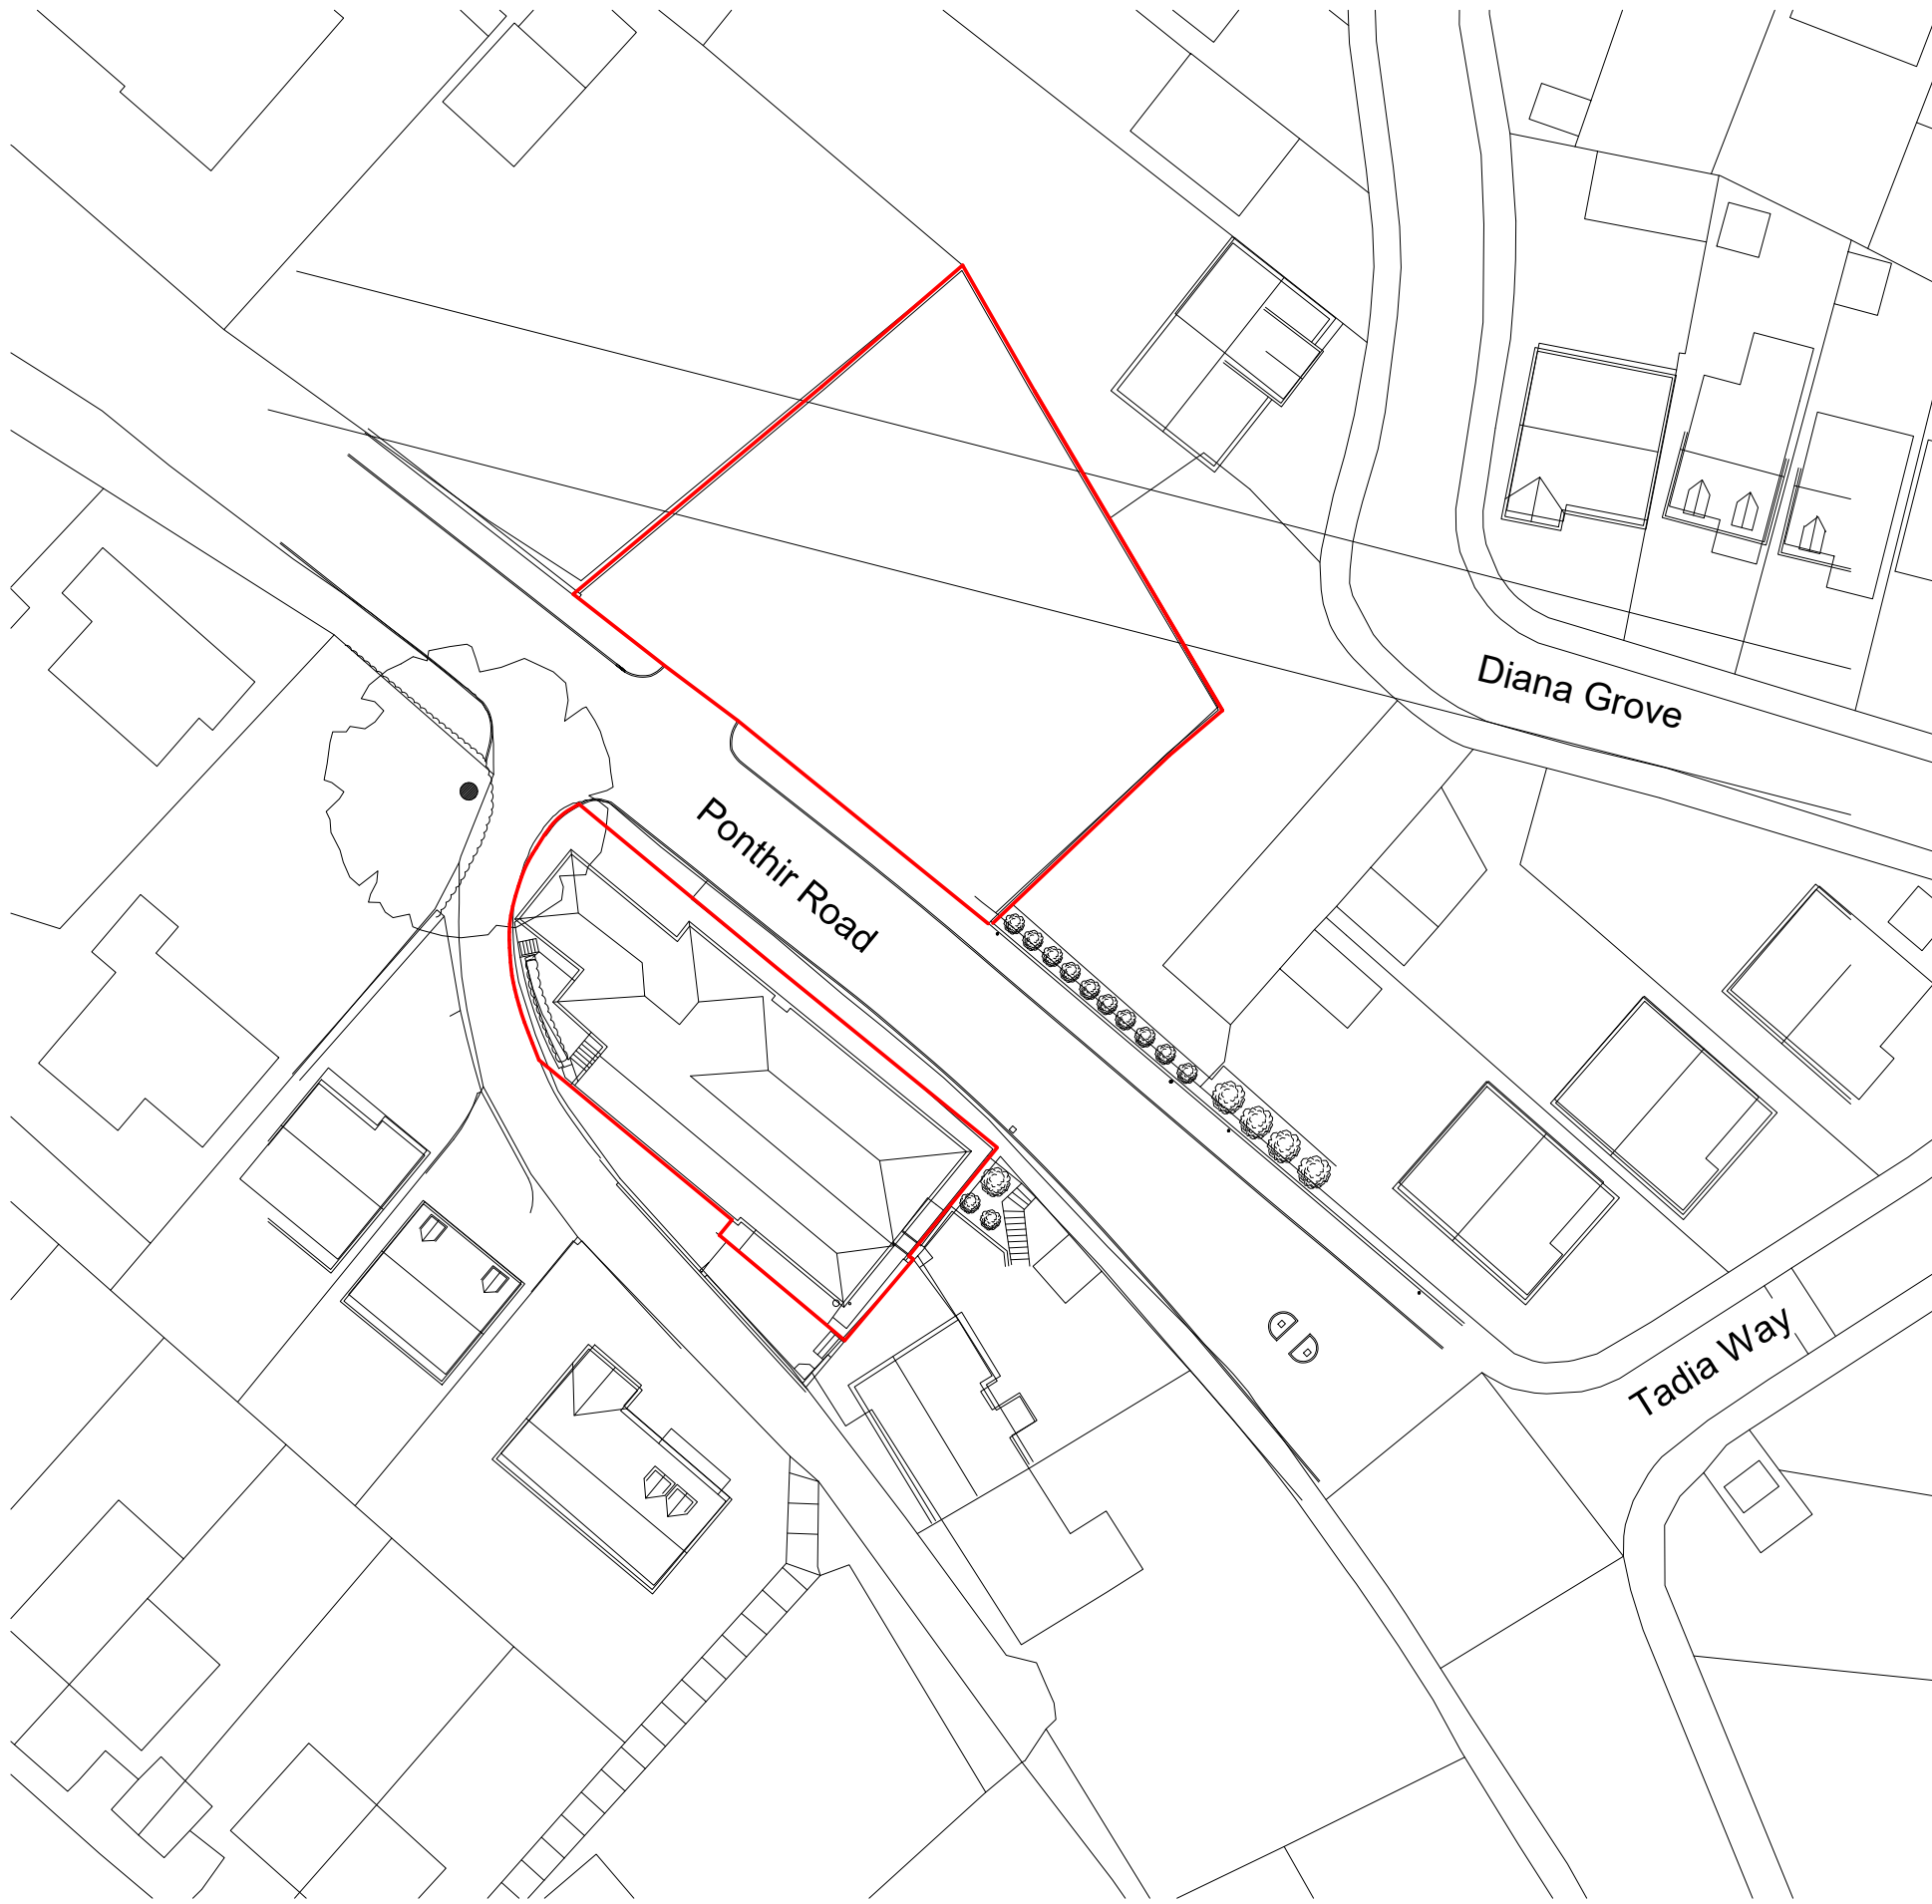

**1 Existing Site Plan**  
1 : 500

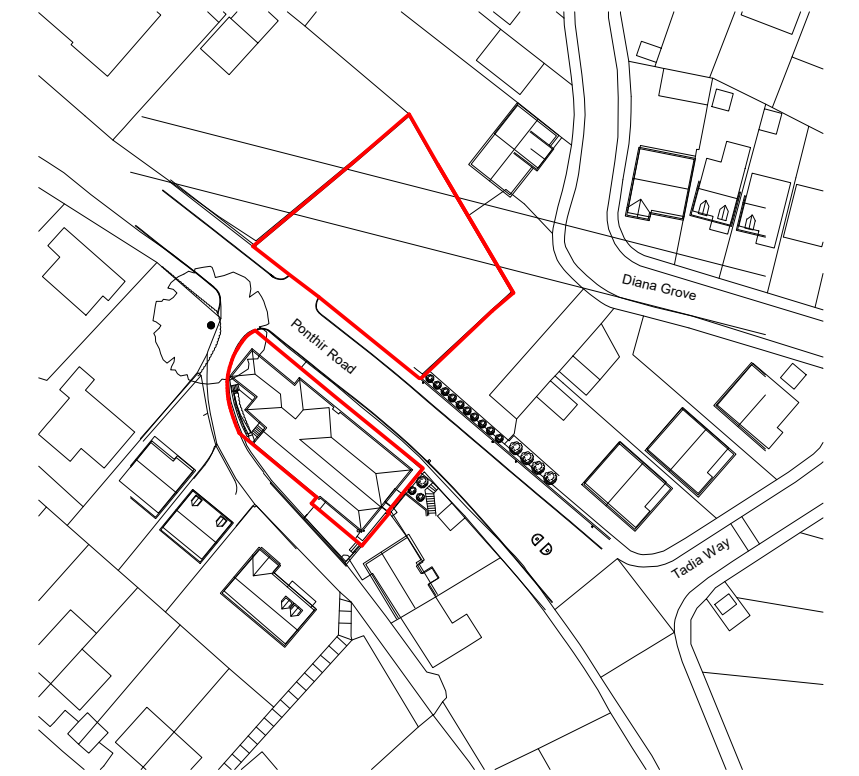

**2 Site Location Plan**  
1 : 1250

 

Rev	Date	Description	Dr	Ch
A	29/09/23	PAC Issue	NM	SP

**Prichard Barnes Architects**

Address 18 St Andrews Crescent, Cardiff CF10 3DD  
Telephone 07920 057880 07495878410  
Website prichardbarnes.co.uk

Client Midpoint Homes, Mr C King  
Project Stuffed Dormouse Redevelopment, Caerleon

Project No 2345  
Drawing Site Plan as Existing

Issue Status Planning  
A3 As indicated  
Drawing No PL\_01

Rev A