




This drawing is copyright of Prichard Barnes Architects. It must not be reproduced or distributed to third parties without your permission. Use dimensioned information only. Do not scale from this drawing or use electronic information. This drawing is to be used in conjunction with all relevant consultation & specialist manufacturers' information. Any discrepancy should be reported immediately. Any untyped information incorporated within this drawing cannot be guaranteed as accurate unless confirmed by fixed dimensions. All dimensions are in millimeters unless noted otherwise.

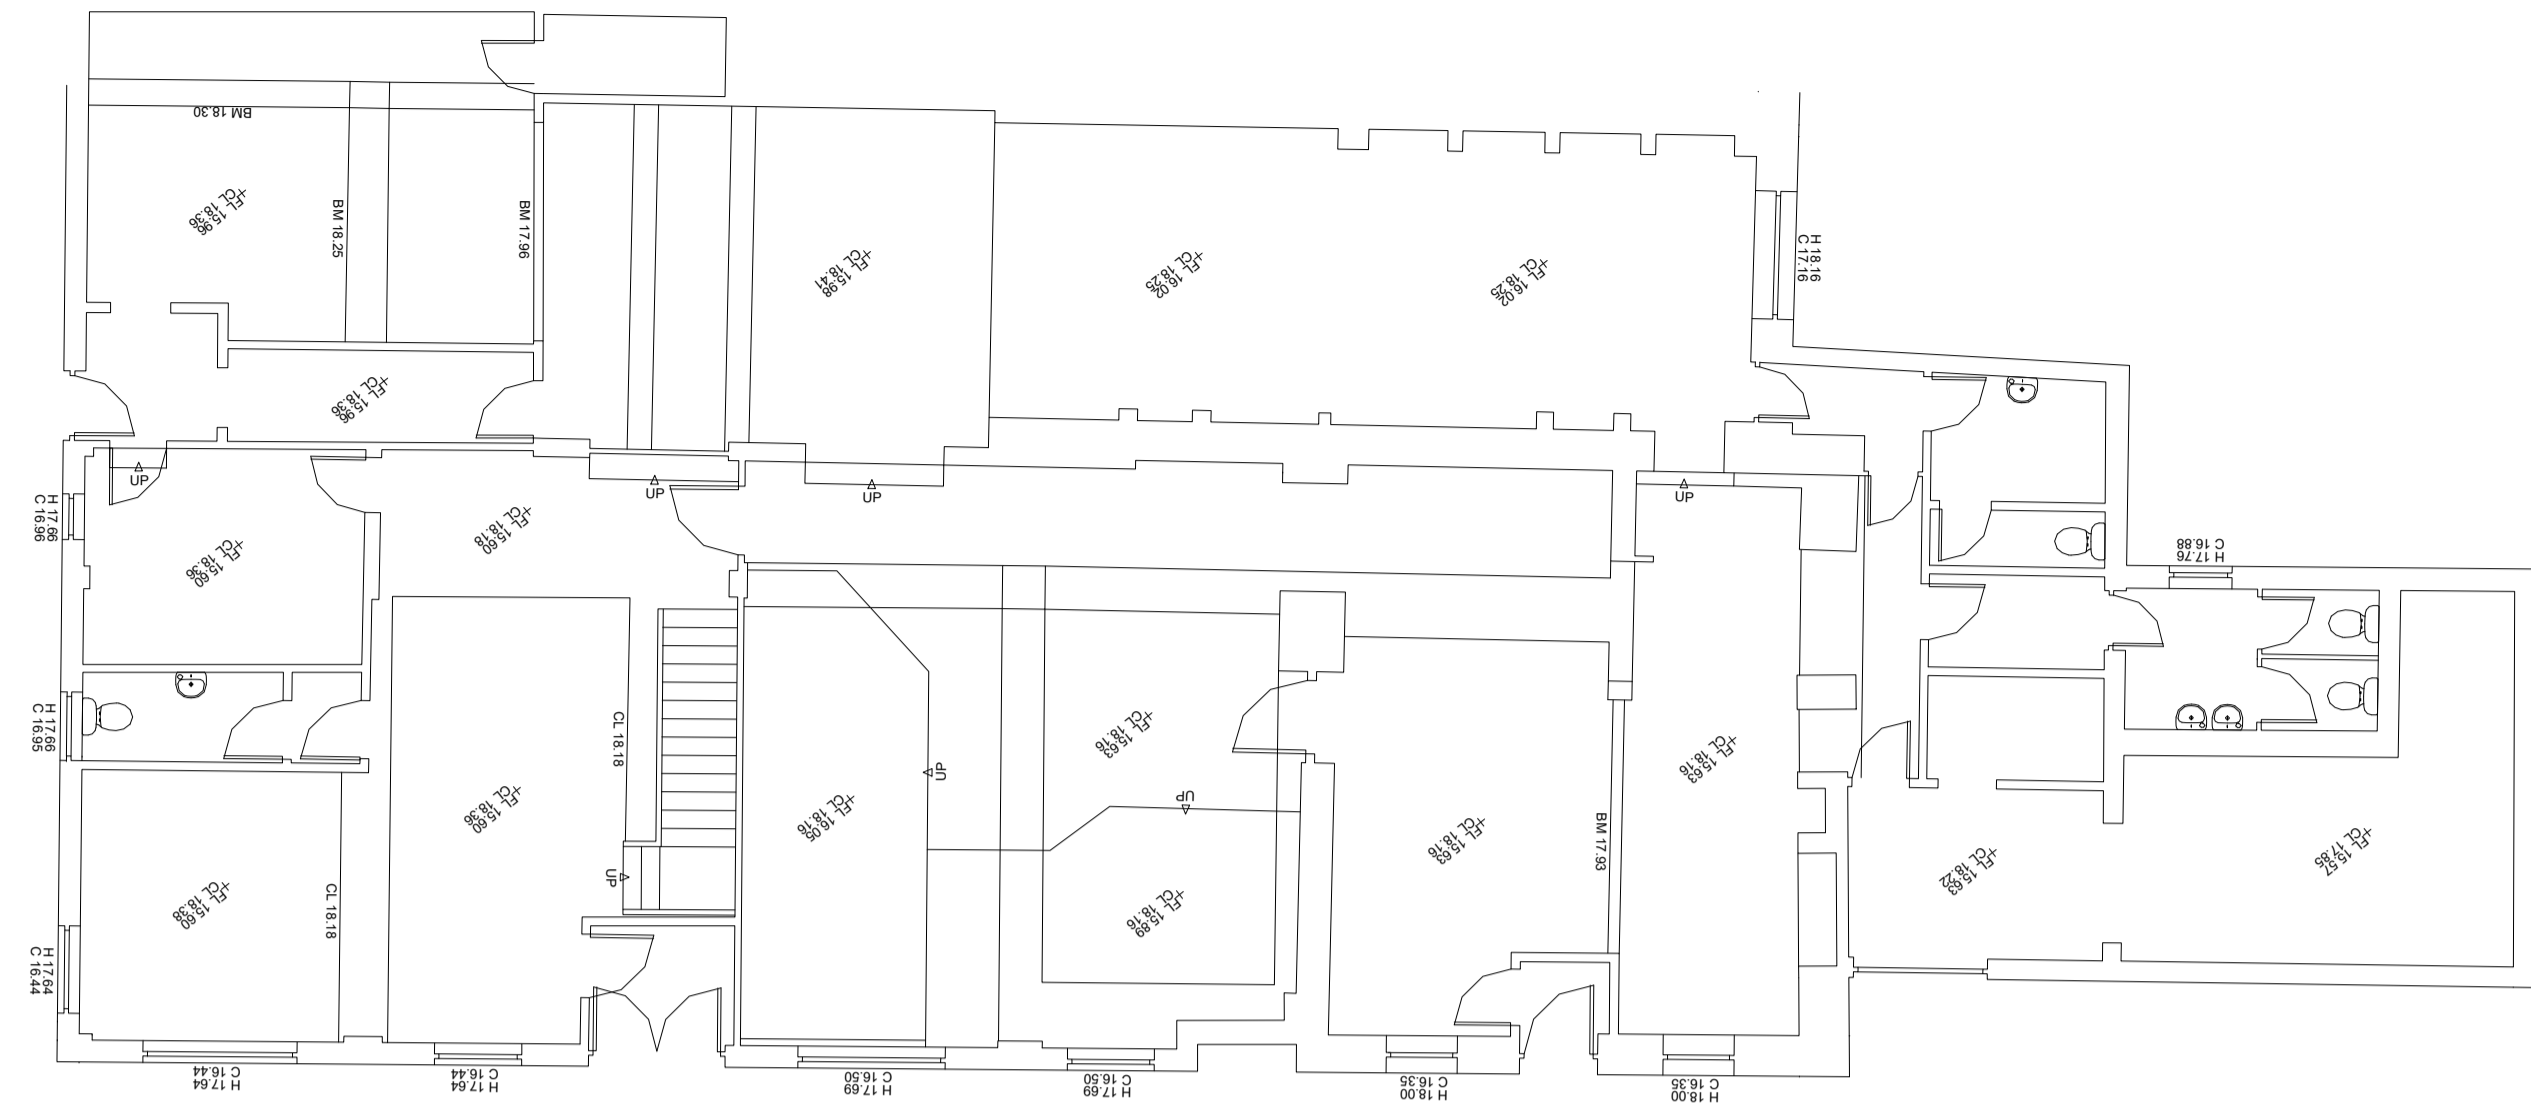

**1 Ground Floor as Existing**  
1 : 100

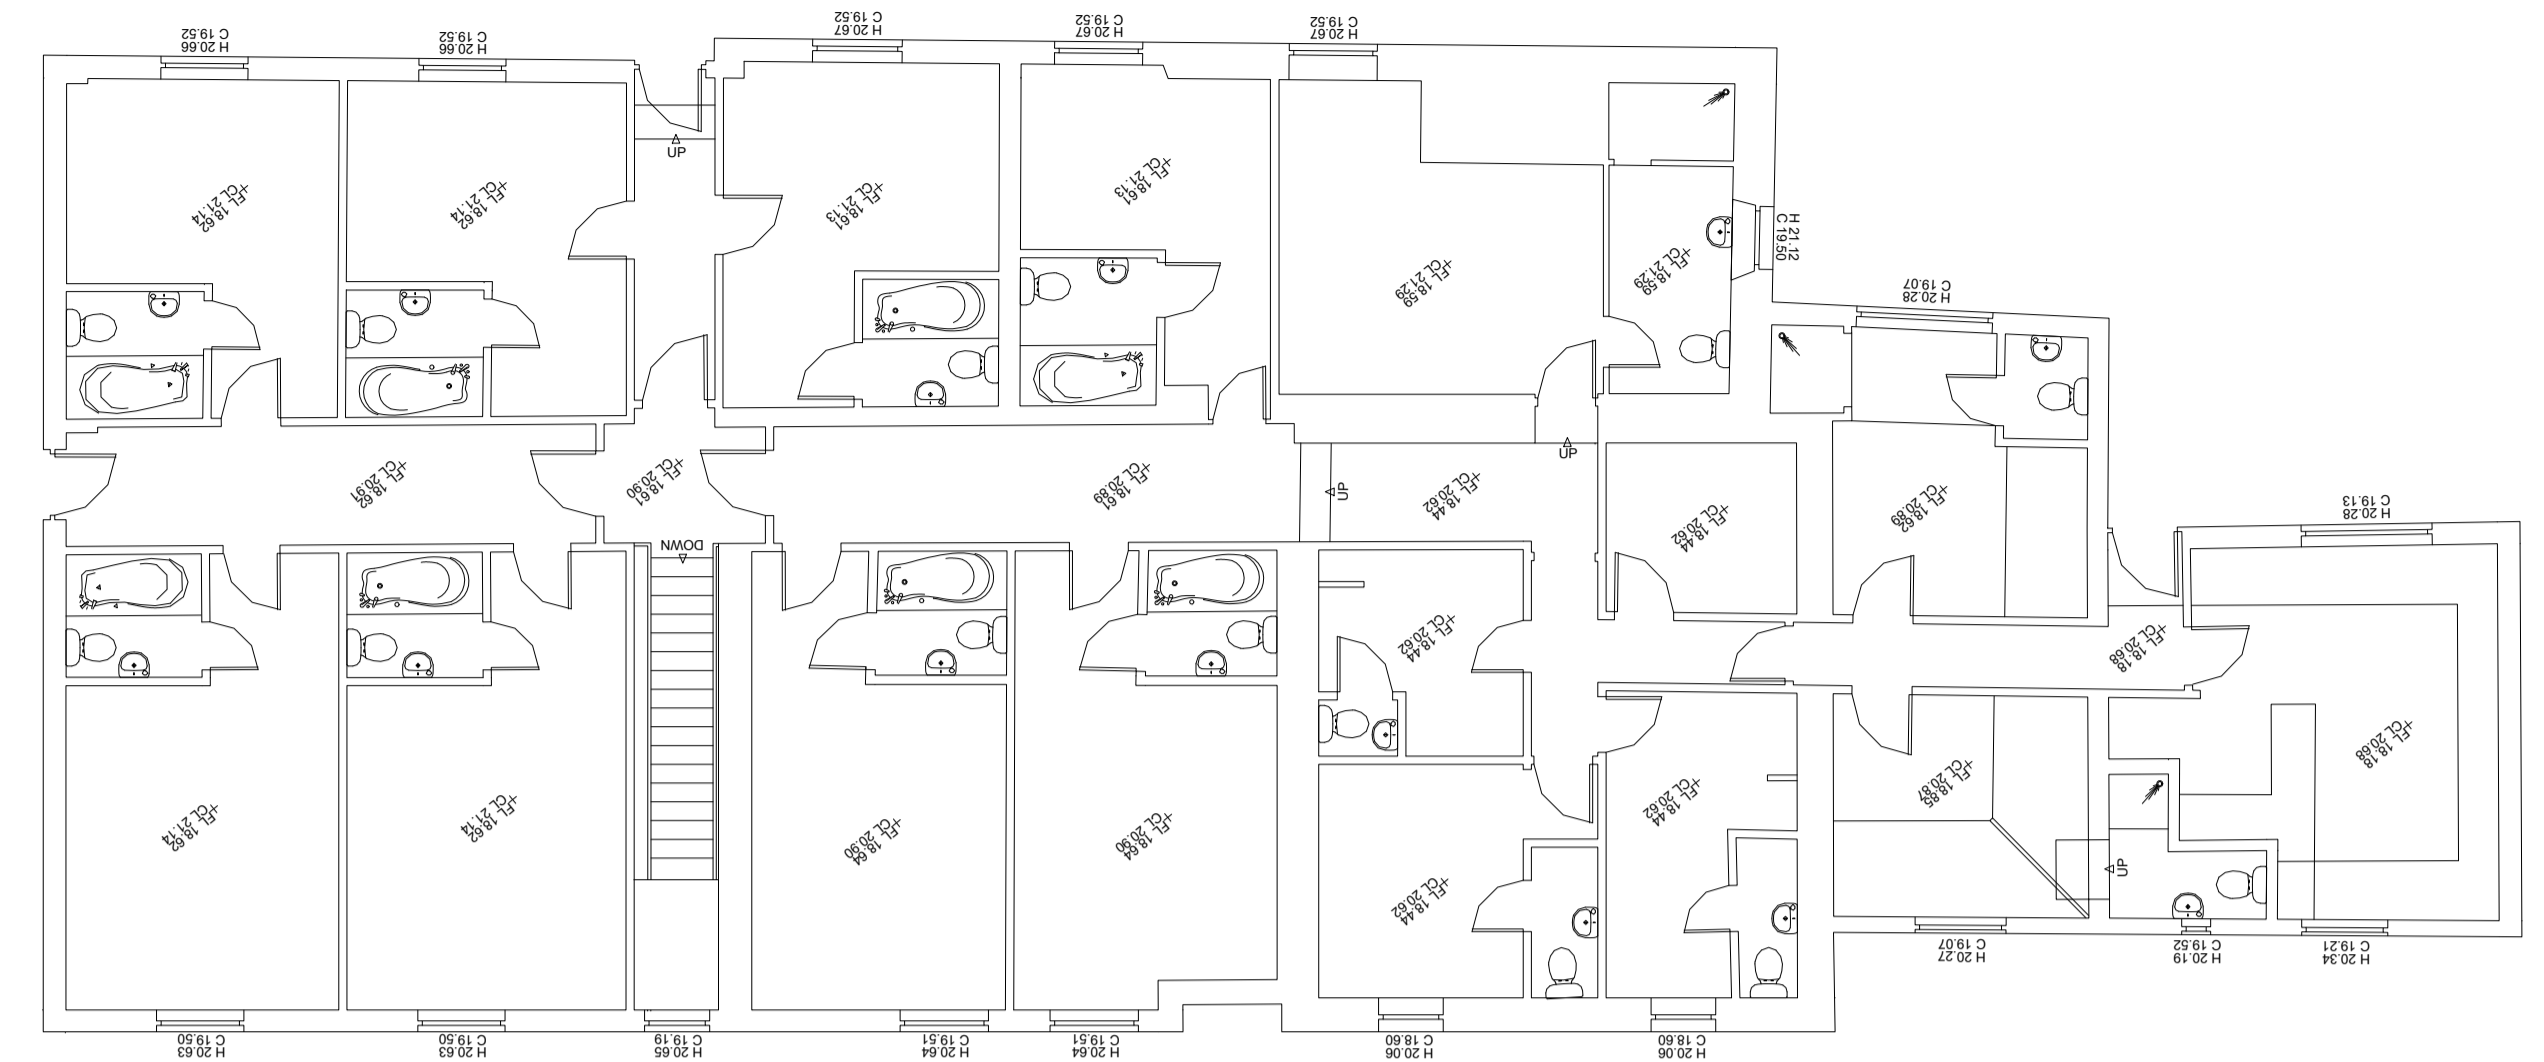

**2 First Floor as Existing**  
1 : 100

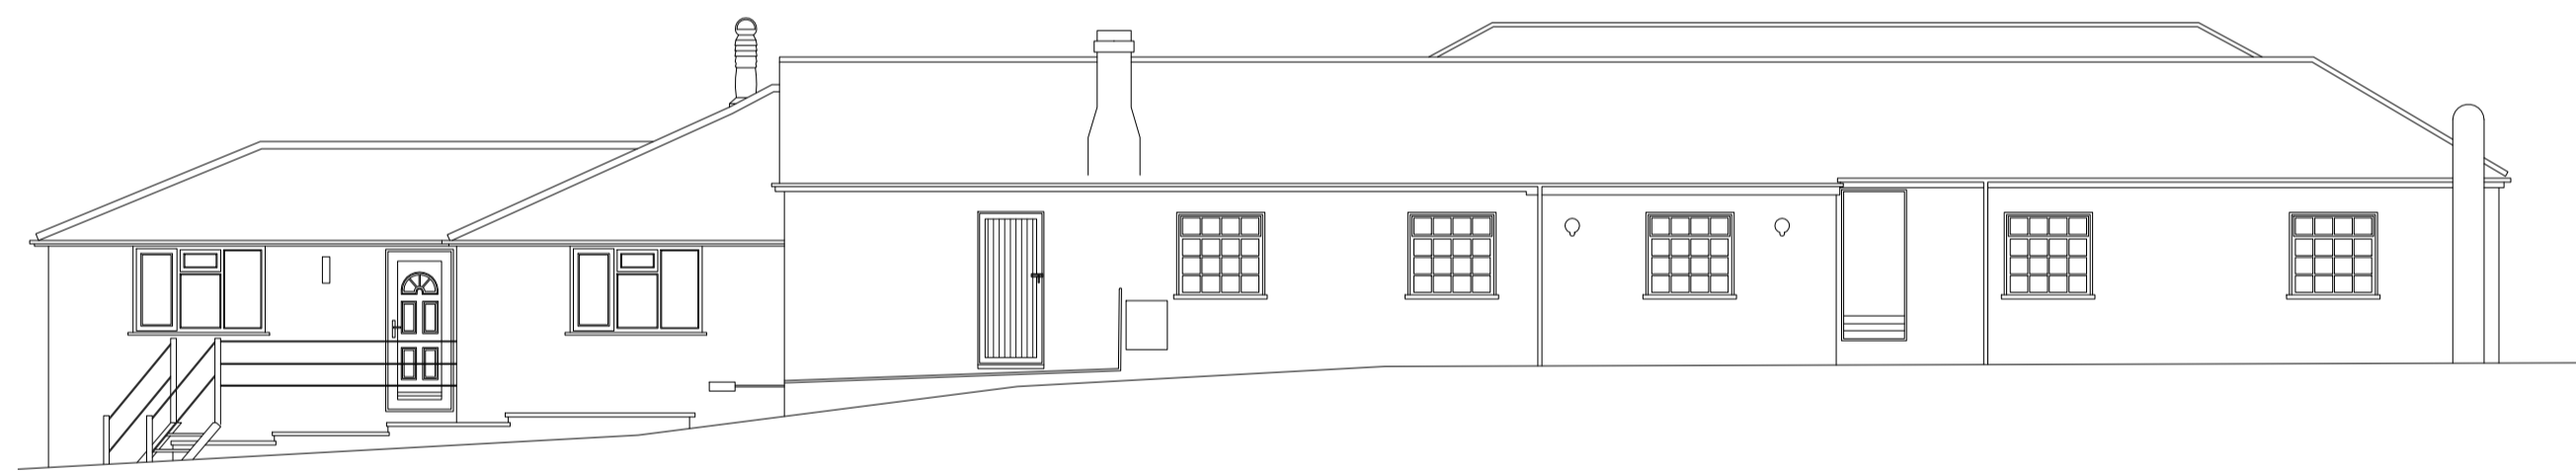

**3 Southwest Elevation as Existing**  
1 : 100



**4 Northwest Elevation as Existing**  
1 : 100



**5 Northeast Elevation as Existing**  
1 : 100



**6 Southeast Elevation as Existing**  
1 : 100

Rev	Date	Description	Dr	Ch
A	29/09/23	PAC ISSUE	NM	SP

**Prichard Barnes Architects**

Address 18 St Andrews Crescent, Cardiff CF10 3DD  
Telephone 07920 057880 07495878410  
Website prichardbarnes.co.uk

Client Midpoint Homes, Mr C King  
Project Stuffed Dormouse Redevelopment, Caerleon

Project No 2345  
Drawing Existing Drawings

Issue Status Planning  
A1 1 : 100

Drawing Ref  
Drawing No **PL02** Rev A