



This drawing is copyright of Prichard Barnes Architects. It must not be reproduced or distributed to third parties without your permission. Use dimensioned information only. Do not scale from this drawing or use electronic information. This drawing is to be read in conjunction with all relevant consultation & specialist manufacturer's information. Any unprinted information incorporated within this drawing cannot be guaranteed as accurate unless confirmed by third dimensions. All dimensions are in millimeters unless noted otherwise.


NOTE:
THE KITCHEN LAYOUT IN PLOT 1 IS HANDED AND WINDOWS PLACED IN WALL TO OFFER PASSIVE SUPERVISION OVER THE CAR PARK.

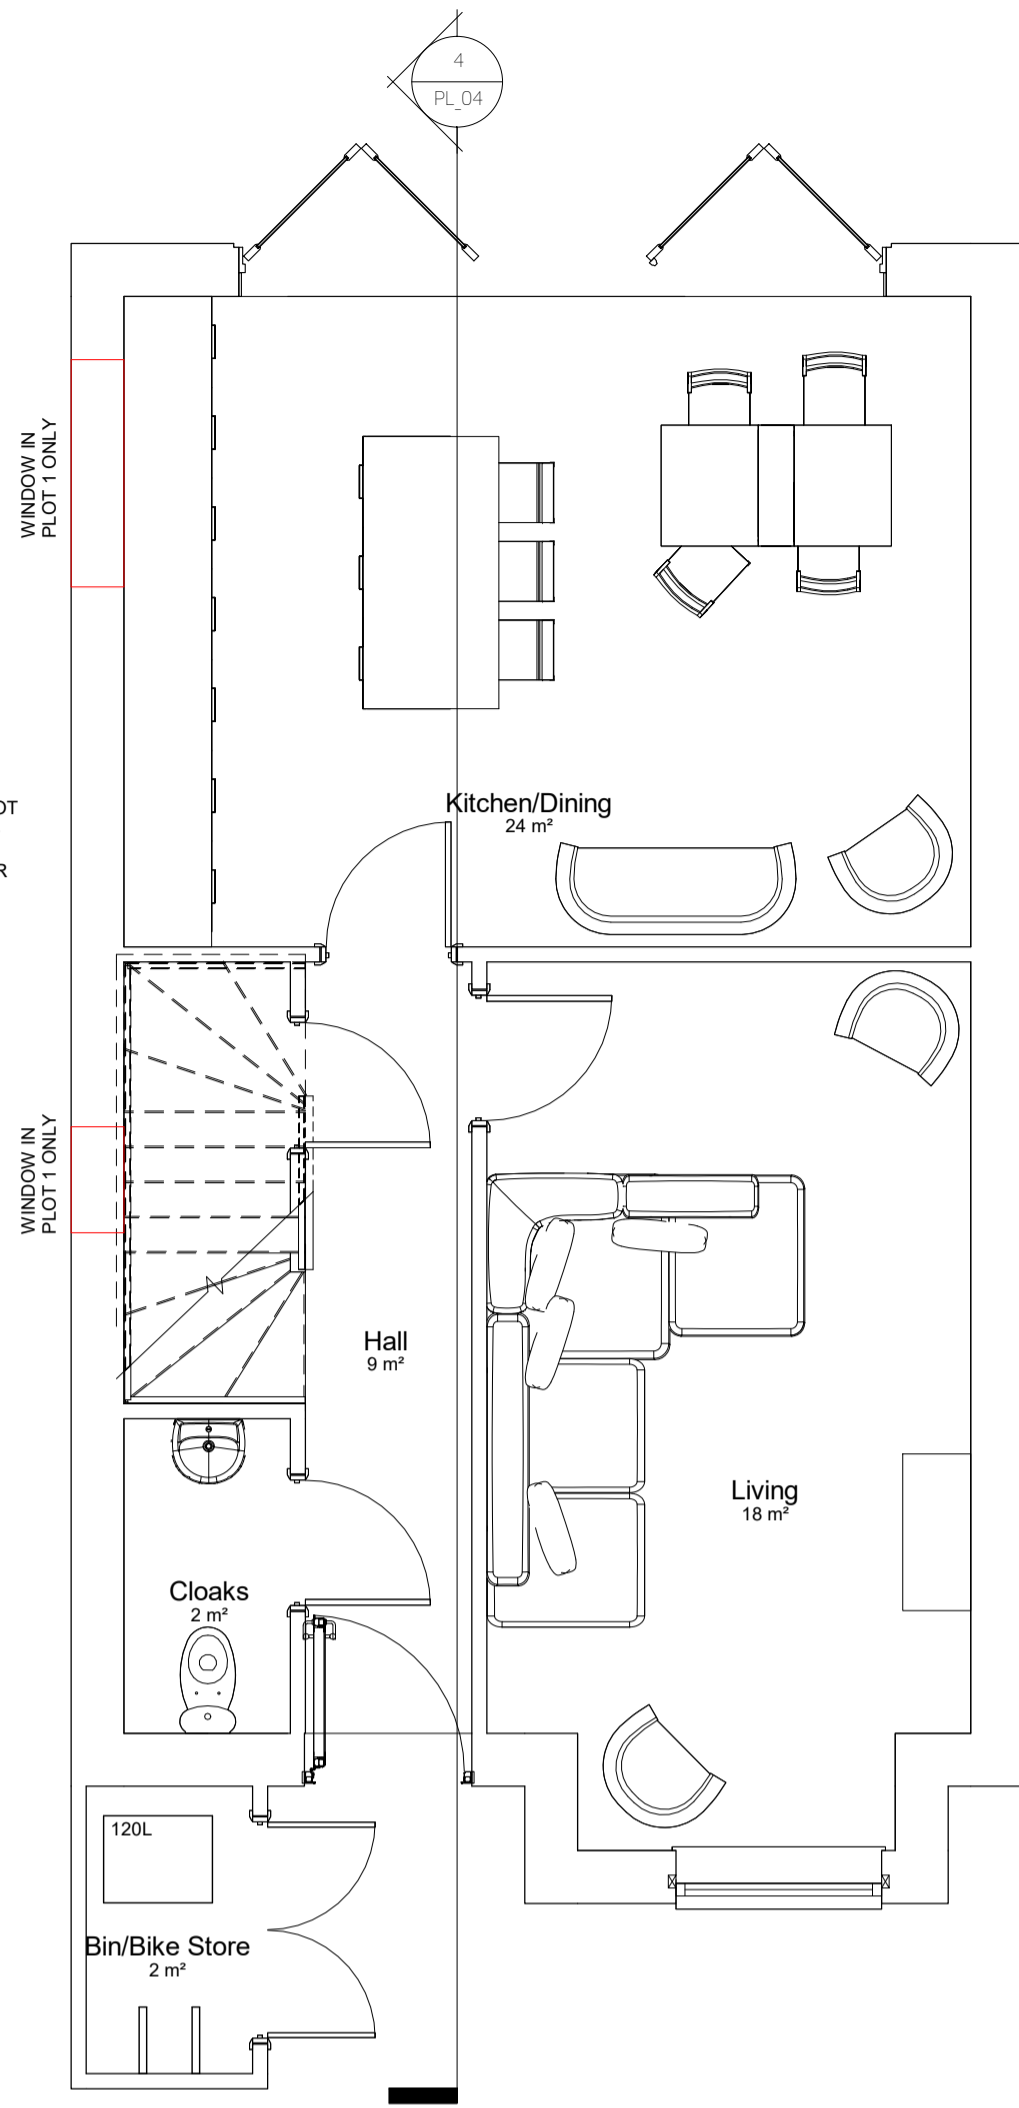


1 Ground Floor Level
1:50

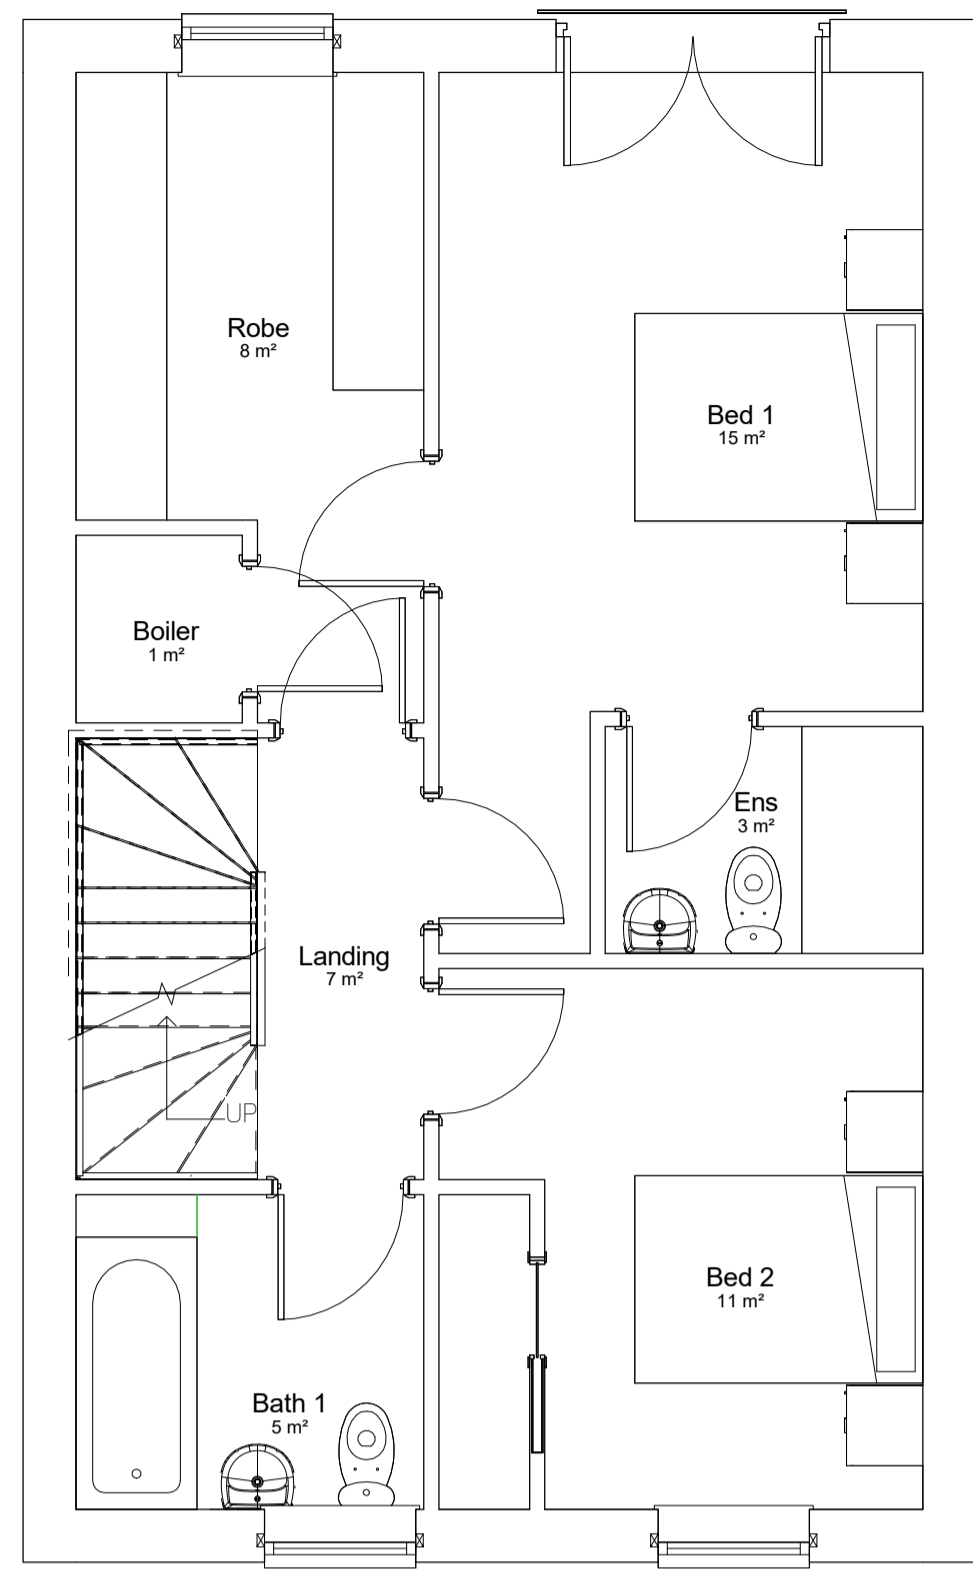

2 First Floor Level
1:50

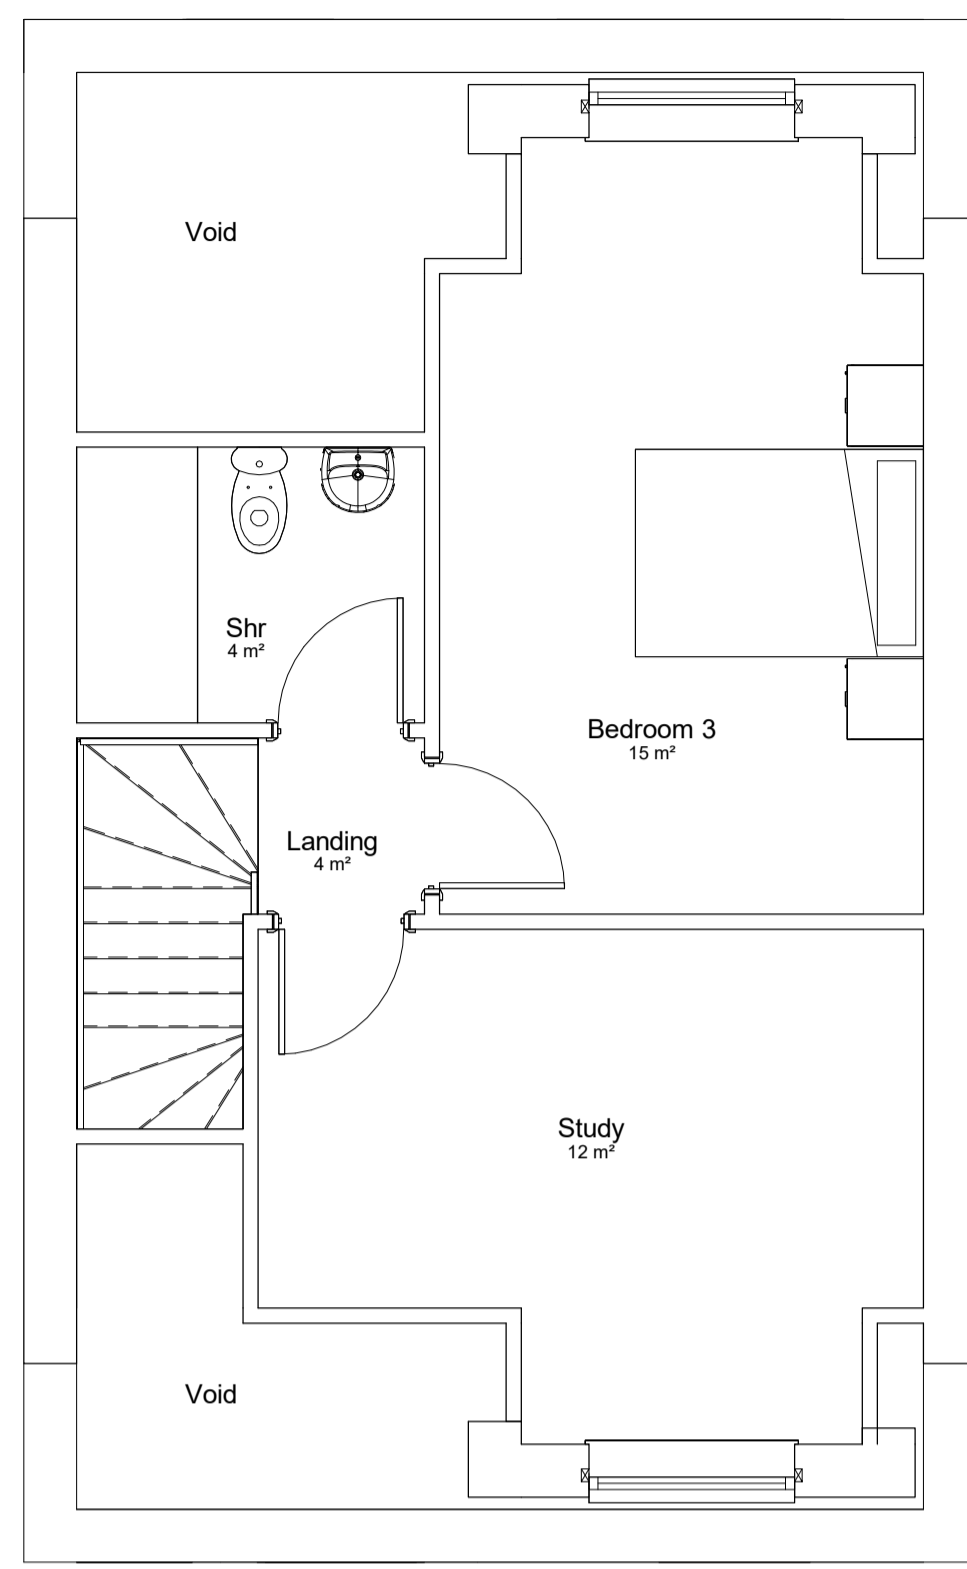


3 Second Floor Level
1:50

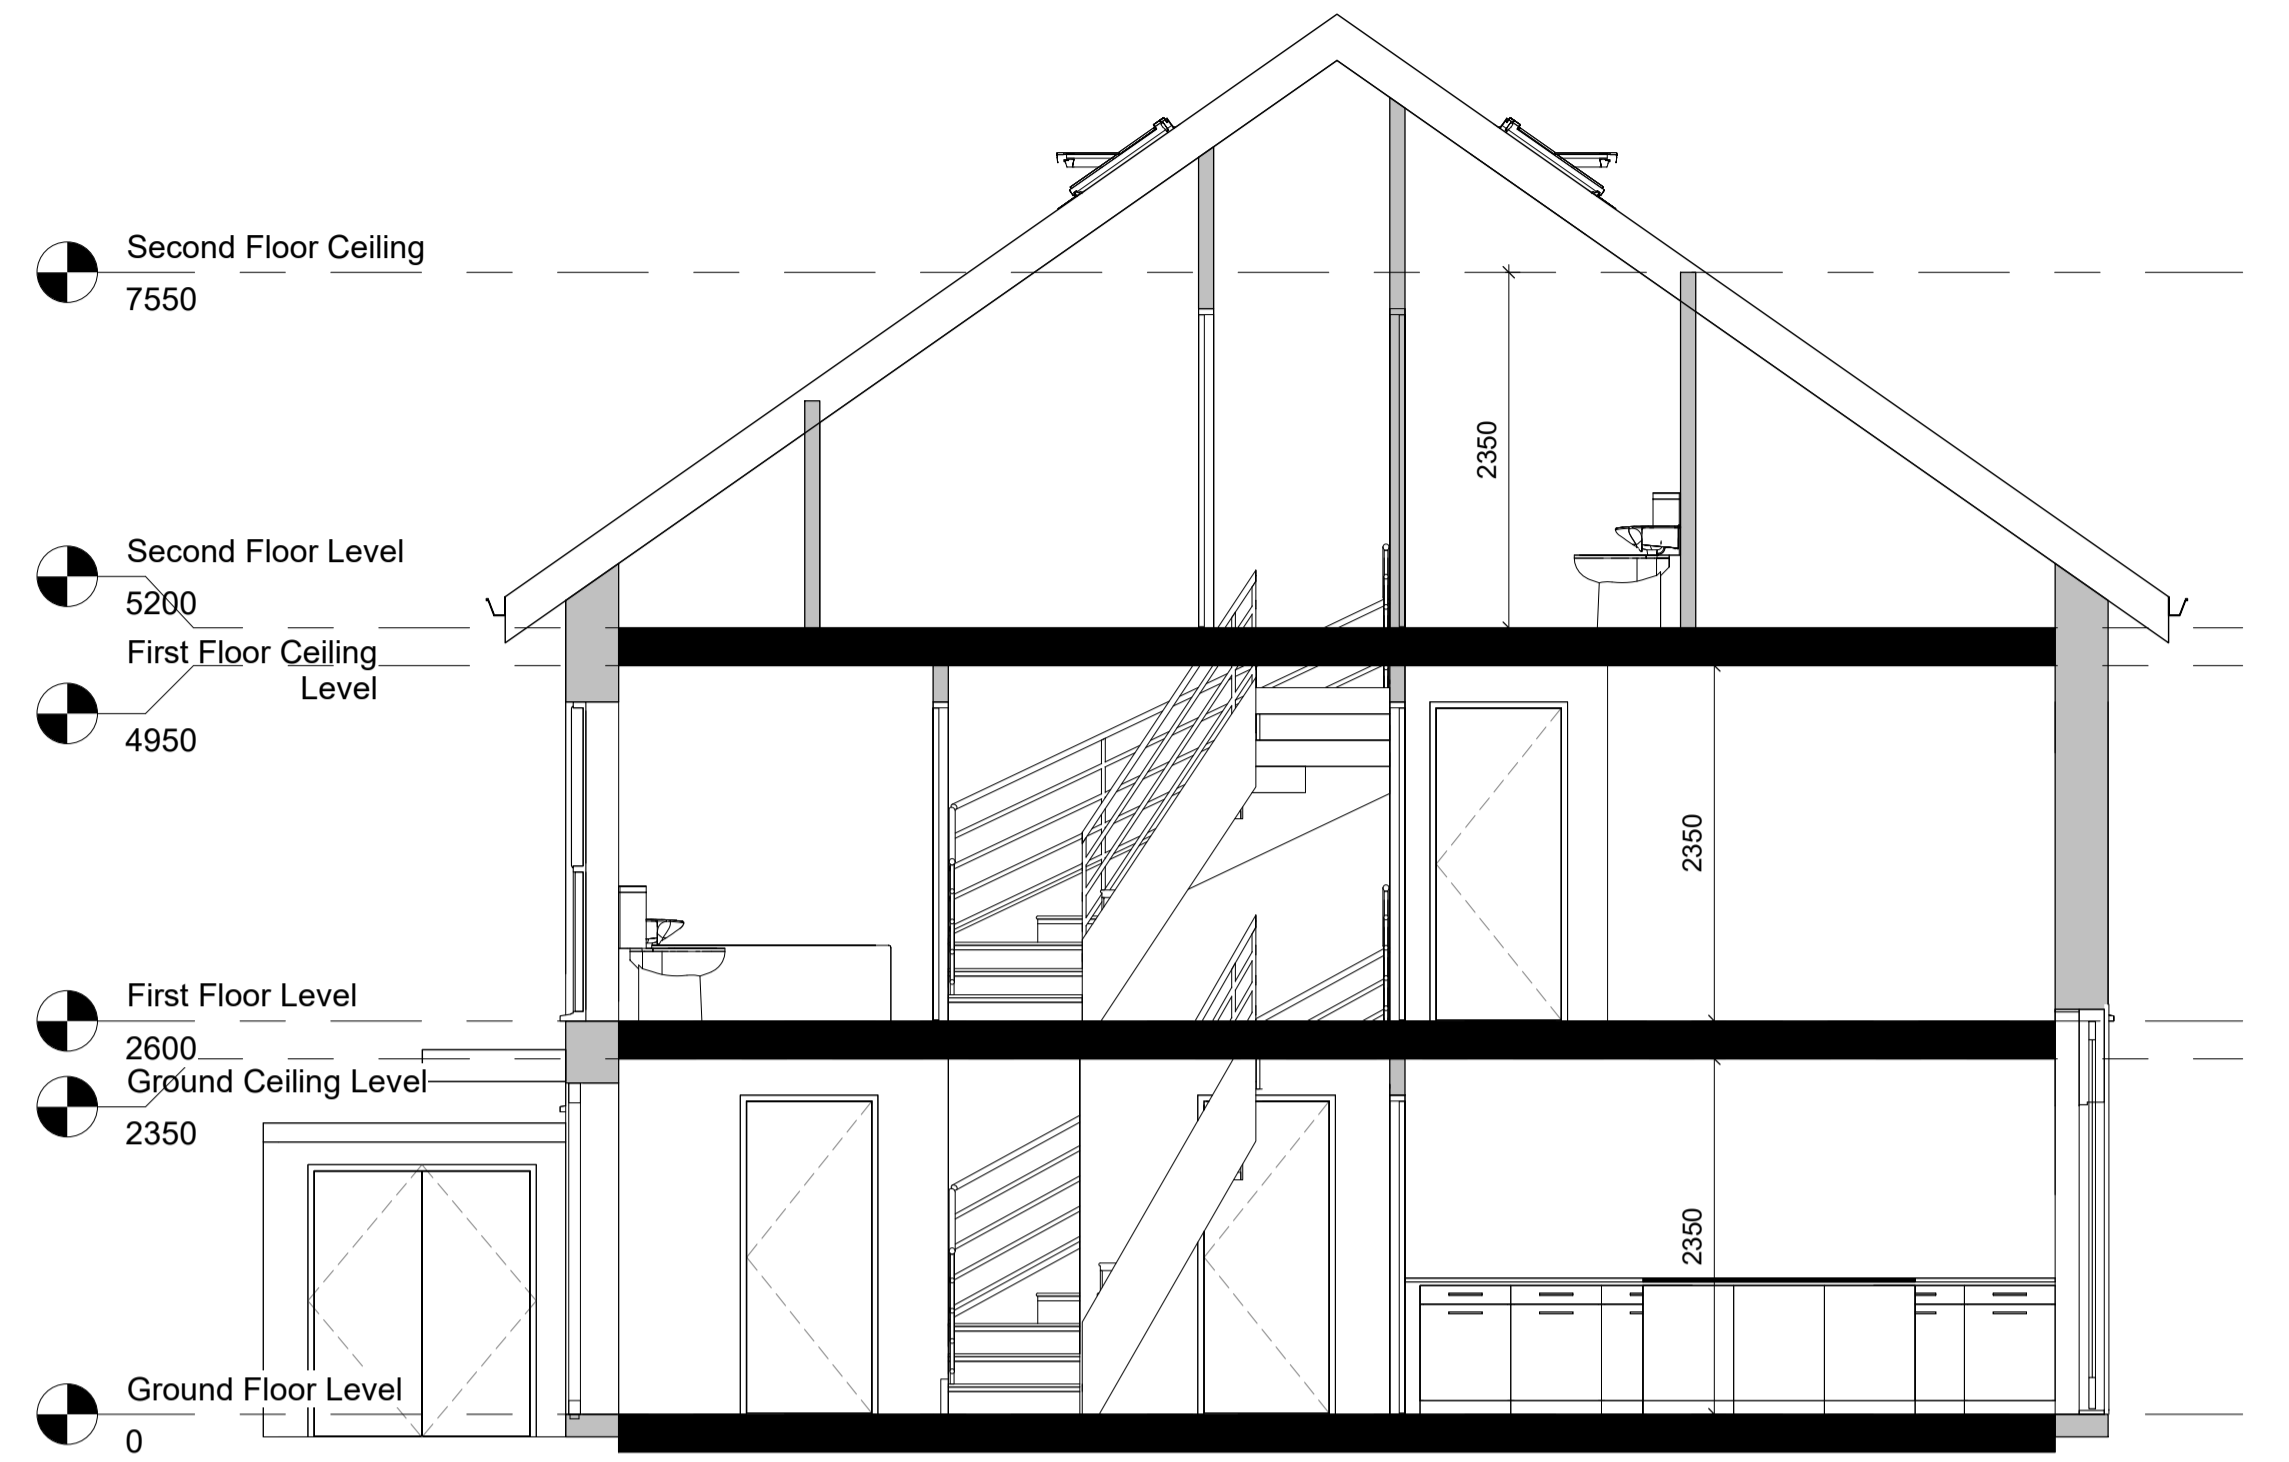


4 Section 1
1:50


- Material Key: -
- 1. White Render
 - 2. Reconstituted Slate
 - 3. Grey PPC Aluminium Windows and Doors
 - 4. Grey PPC Cladding
 - 5. Stone cladding
 - 6. Oak door

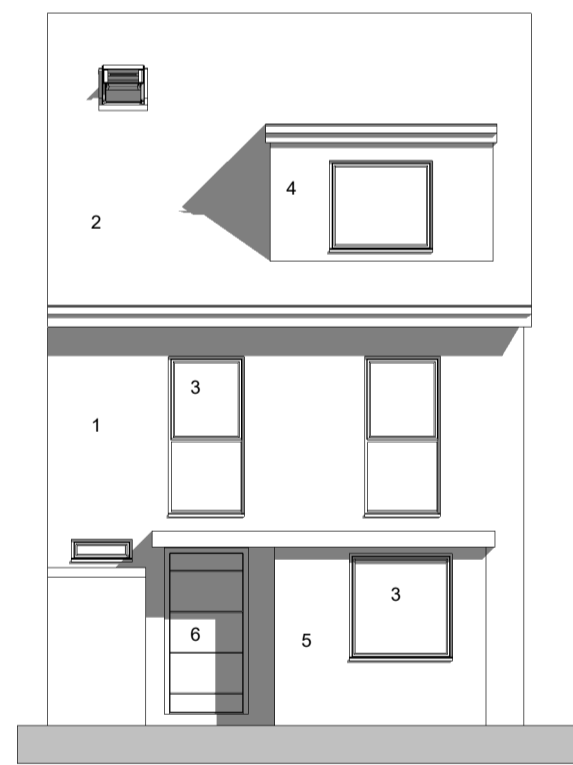


5 Southwest Elevation
1:100

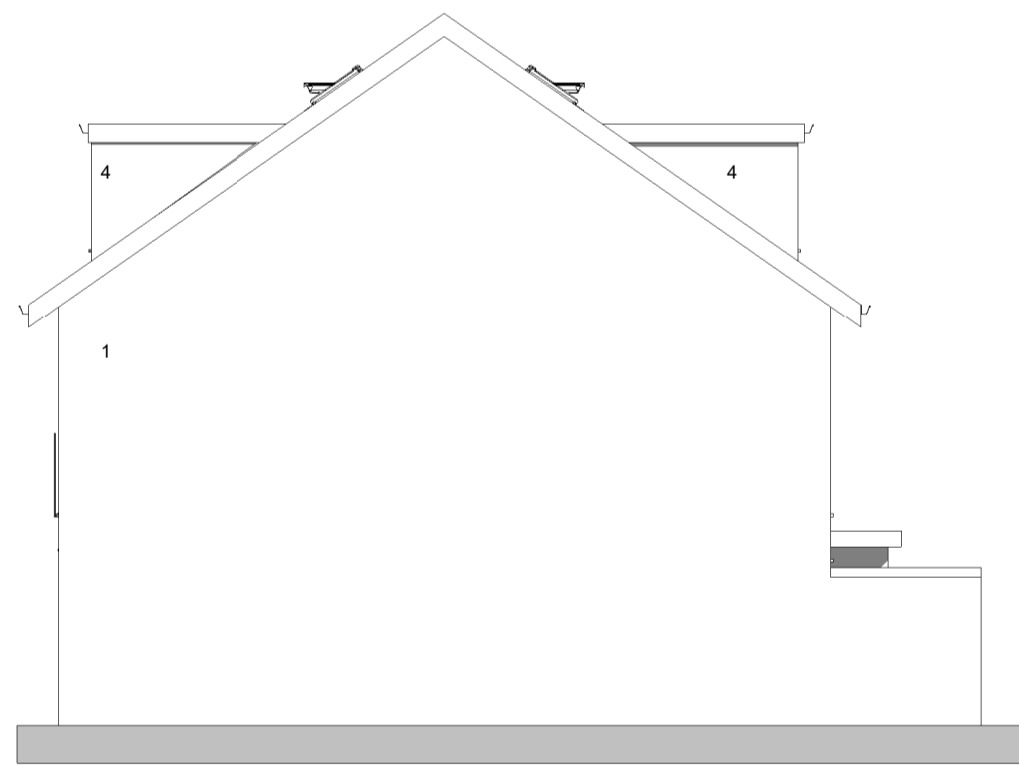


6 Northwest Elevation
1:100

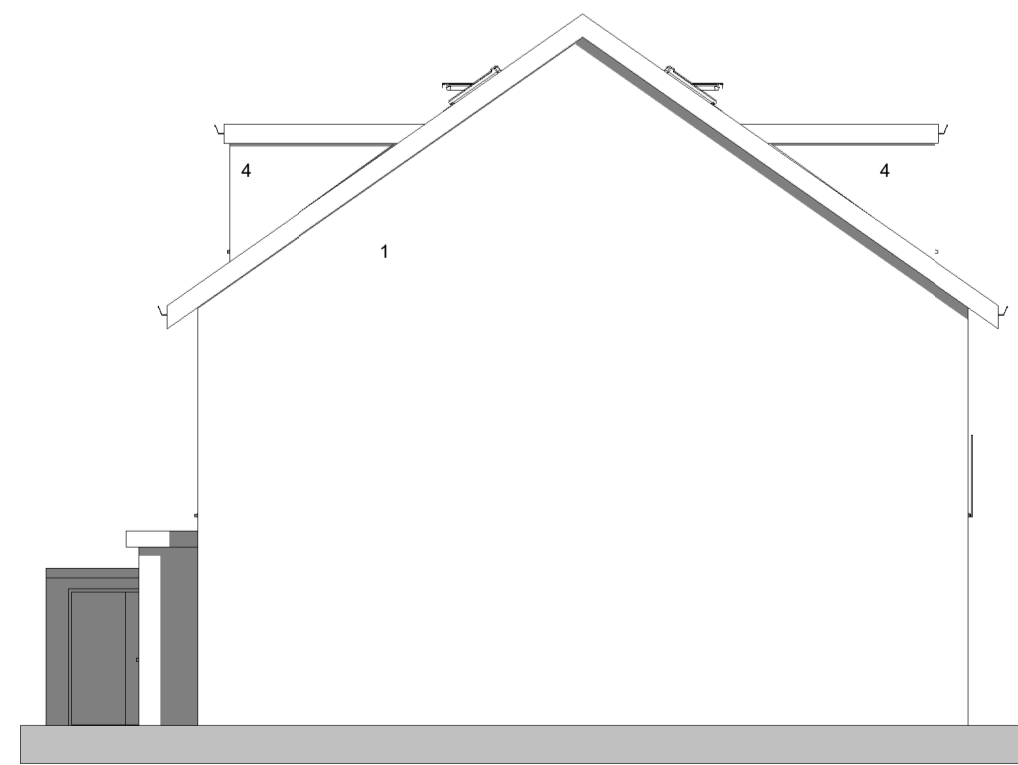

7 Southeast Elevation
1:100

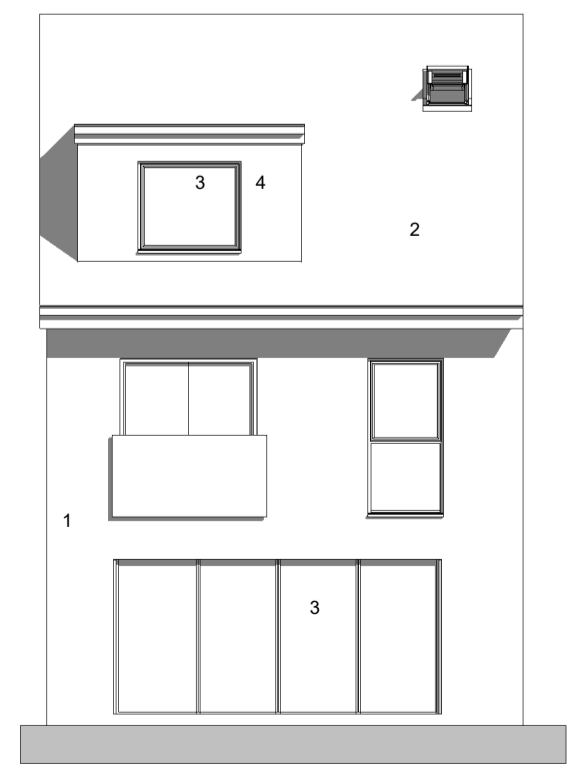

8 Northeast Elevation
1:100

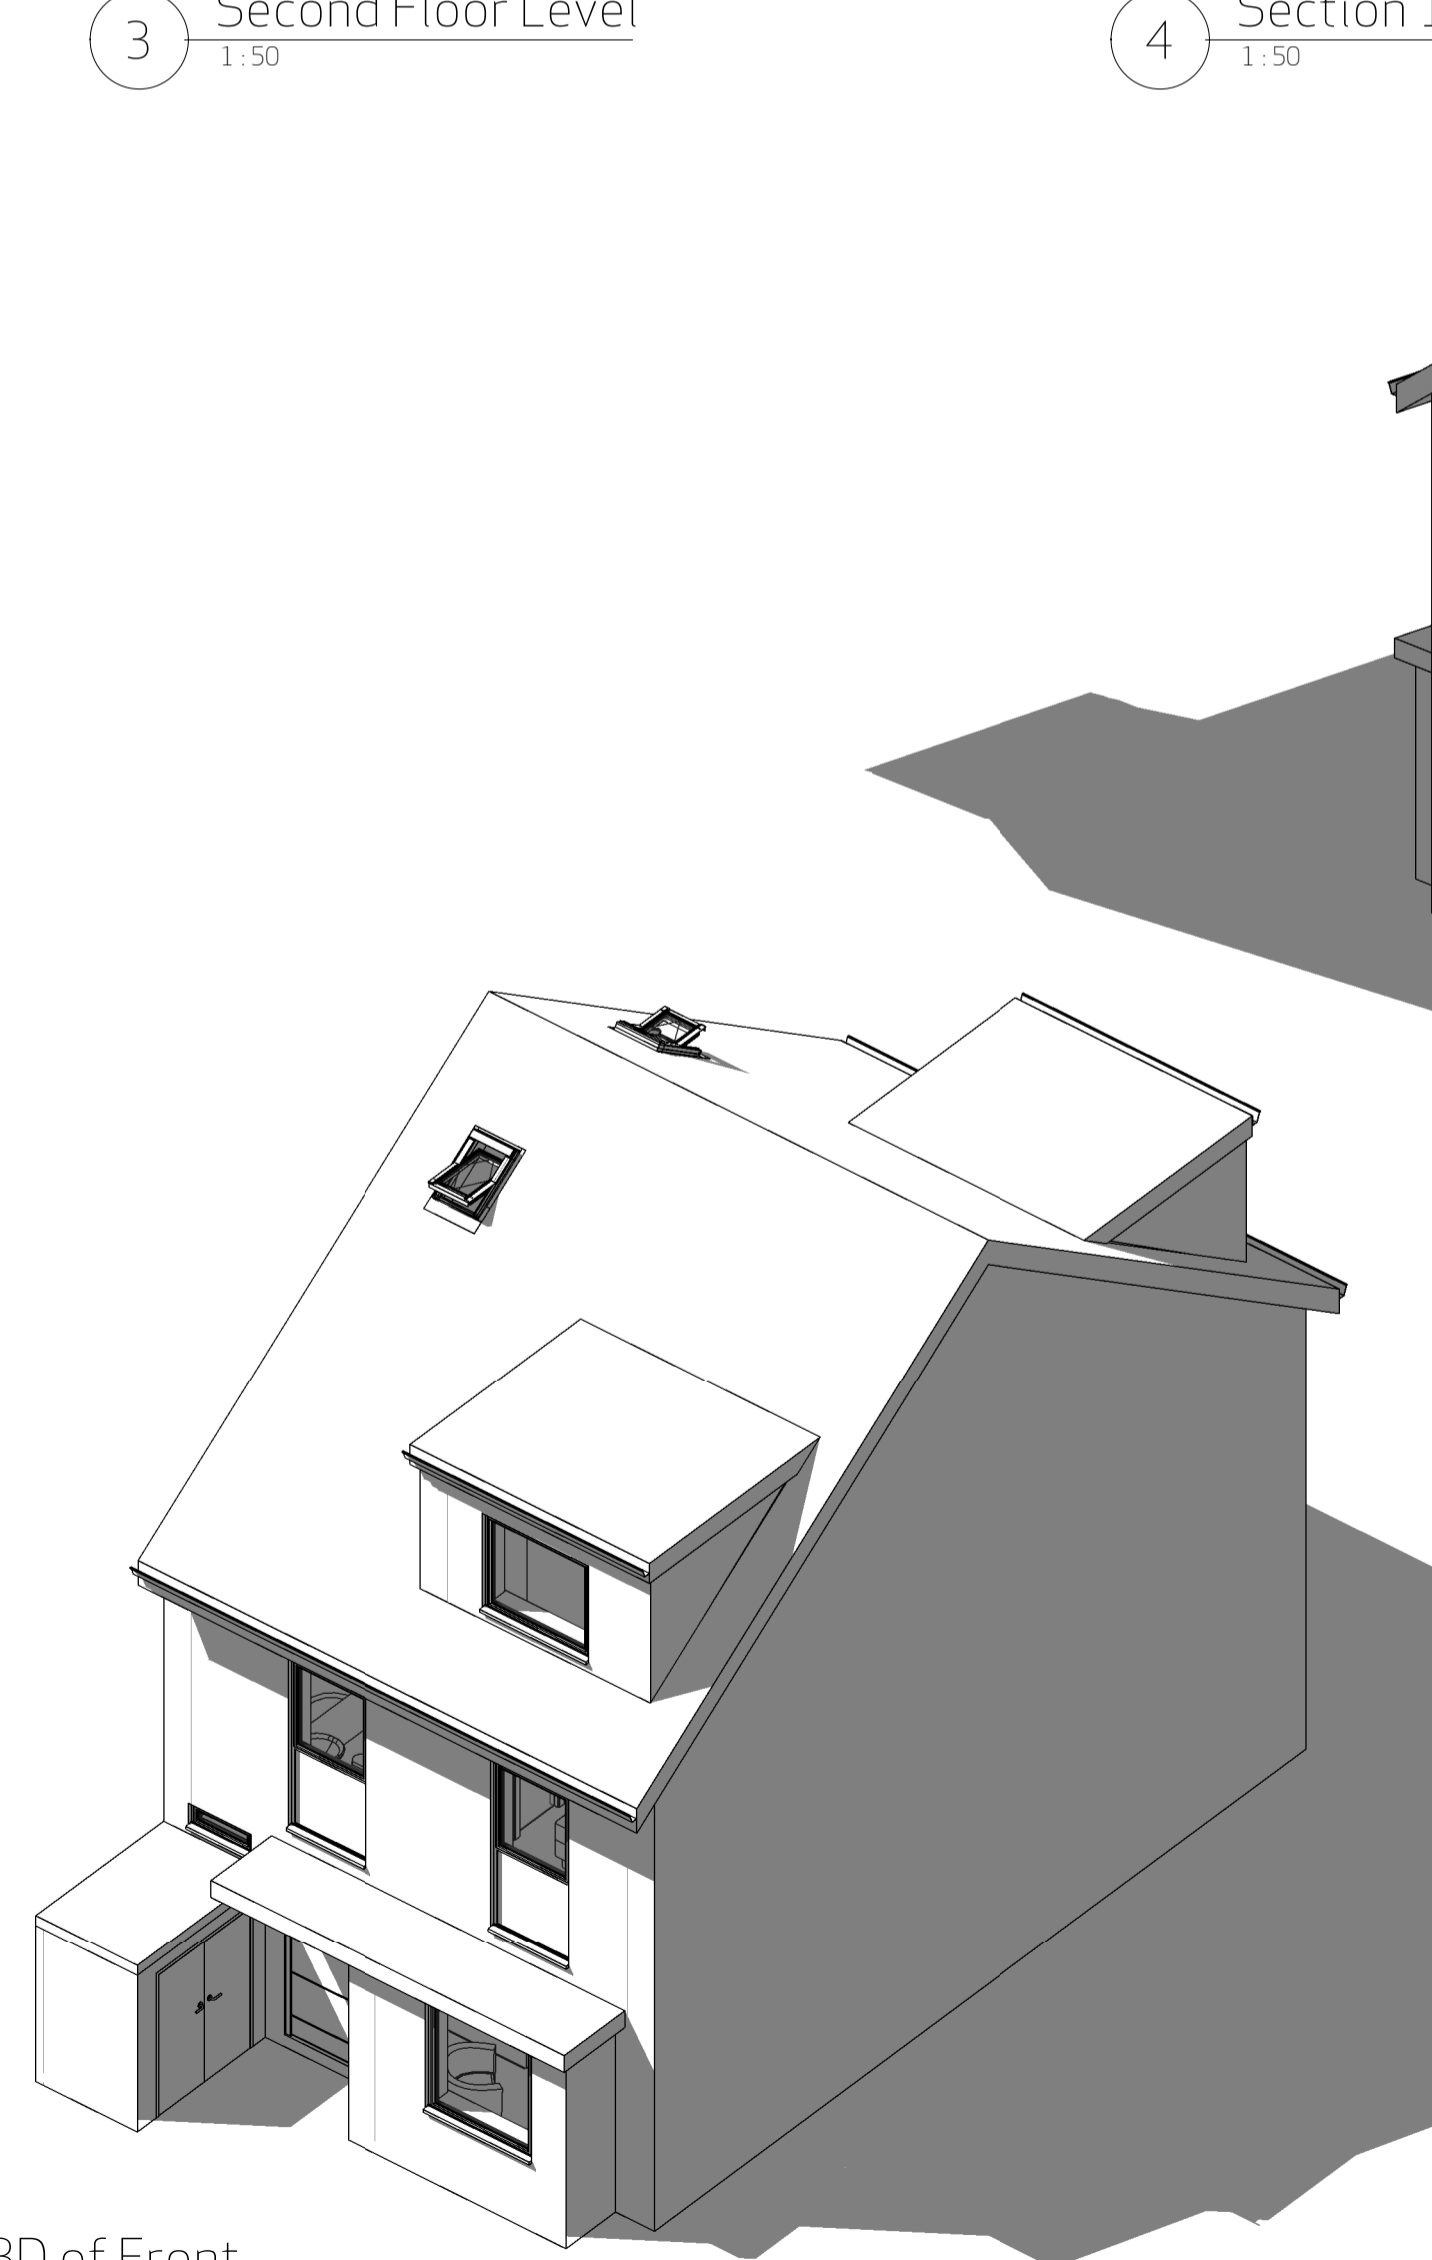

9 3D of Front

10 3D of Rear

Rev	Date	Description	Dr	Ch
A	29/09/23	PAC ISSUE	NM	SP

Prichard Barnes Architects

Address 18 St Andrews Crescent, Cardiff CF10 3DD
Telephone 07920 057880 07495878410
Website prichardbarnes.co.uk

Client Midpoint Homes, Mr C King
Project Stuffed Doremouse Redevelopment, Caerleon

Project No 2345
Drawing Proposed Townhouse Drawings

Issue Status Planning
A1 As indicated

Drawing Ref

Drawing No PL_04 Rev A