


This drawing is copyright of Prichard Barnes Architects. It must not be reproduced or distributed to third parties without your permission. Use dimensioned information only. Do not scale from this drawing or use electronic information. This drawing is to be read in conjunction with all relevant consultation & specialist manufacturers' information. Any discrepancies should be reported immediately. Any surplused information incorporated within this drawing cannot be guaranteed as accurate unless confirmed by field dimensions. All dimensions are in millimeters unless noted otherwise.




1 Townhouses Front View
1:100




5 3D of Front Terrace

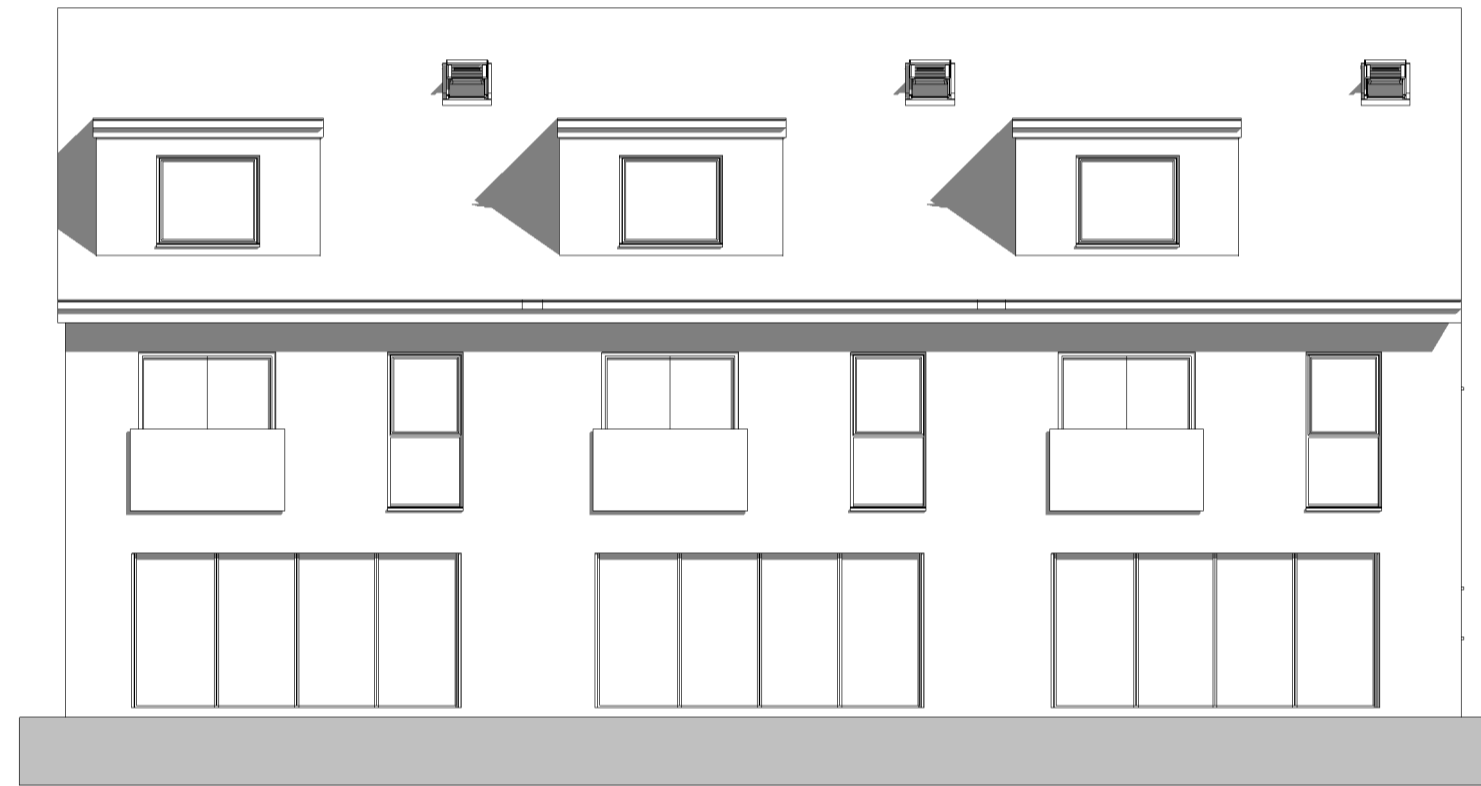

2 Townhouses Side View 2
1:100

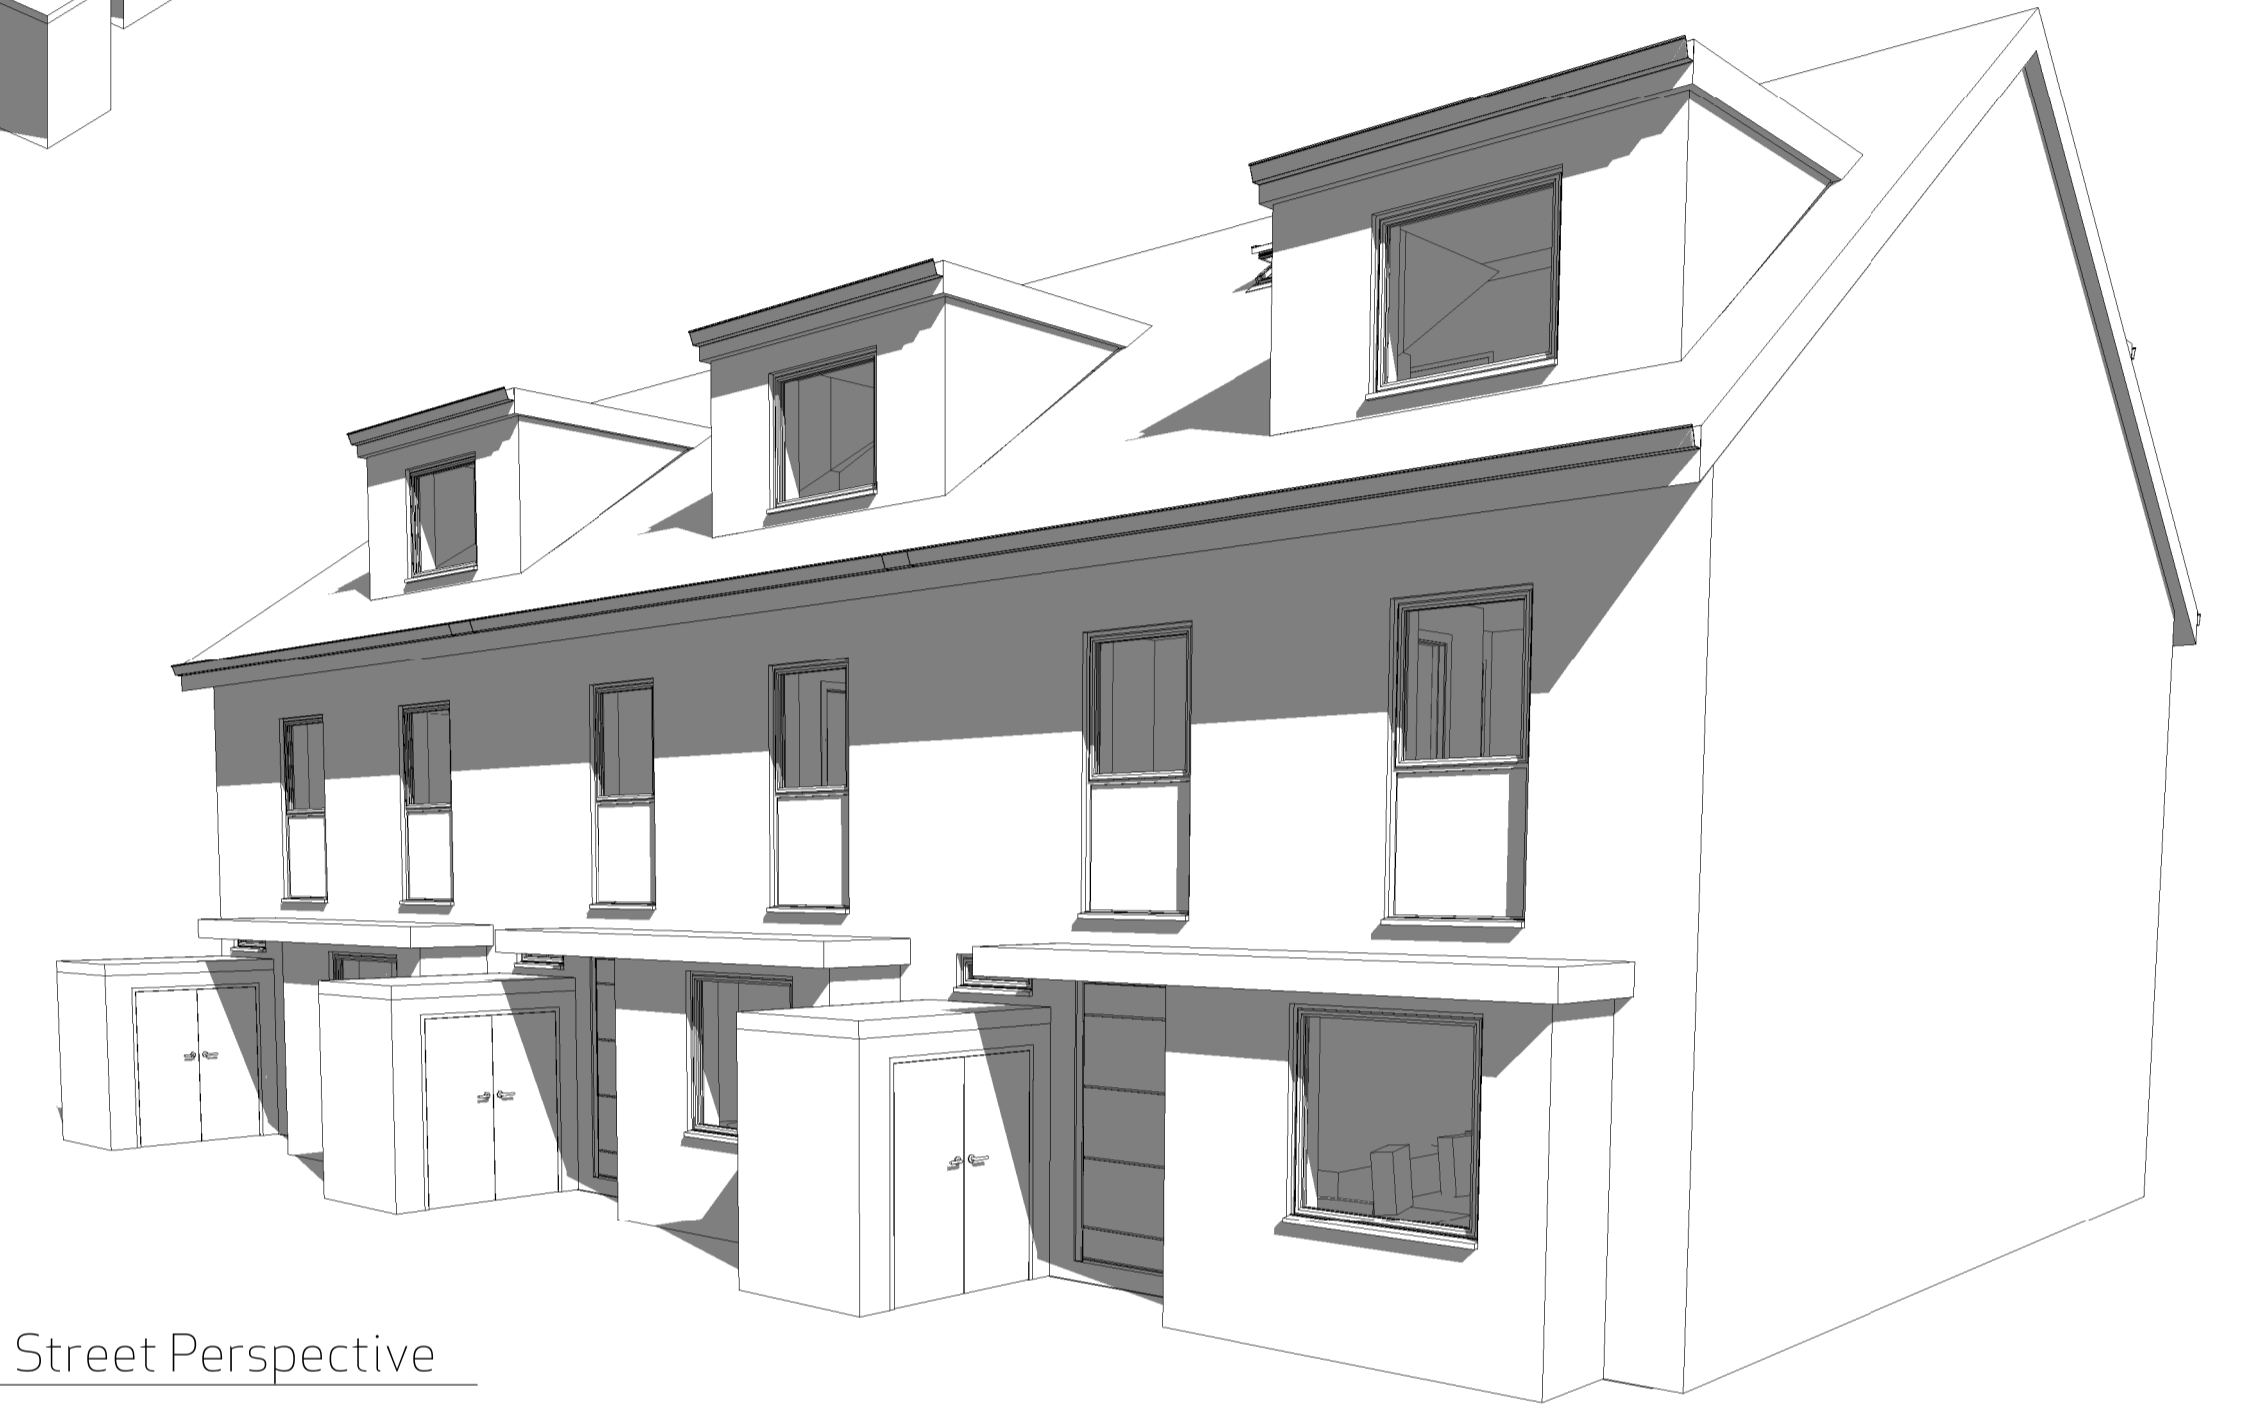


6 Street Perspective

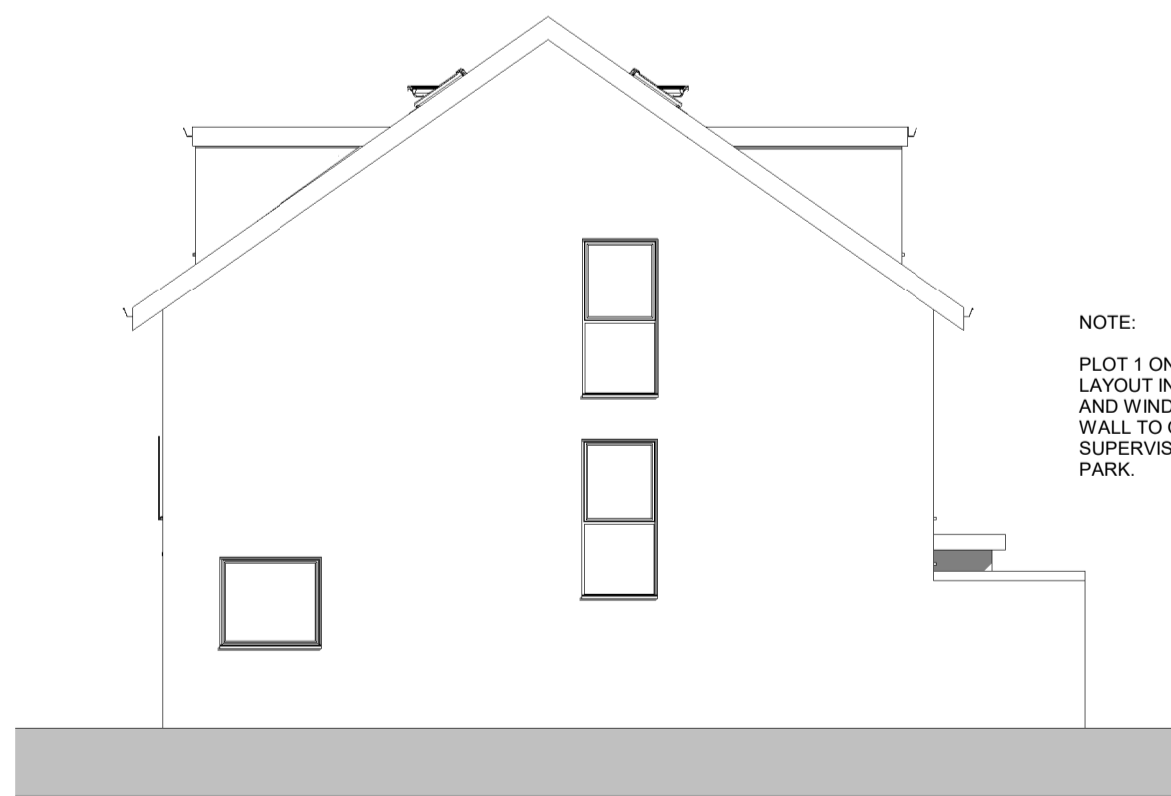


3 Townhouses Rear View
1:100

NOTE:
PLOT 1 ONLY - THE KITCHEN
LAYOUT IN PLOT 1 IS HANGED
AND WINDOWS PLACED IN
WALL TO OFFER PASSIVE
SUPERVISION OVER THE CAR
PARK.

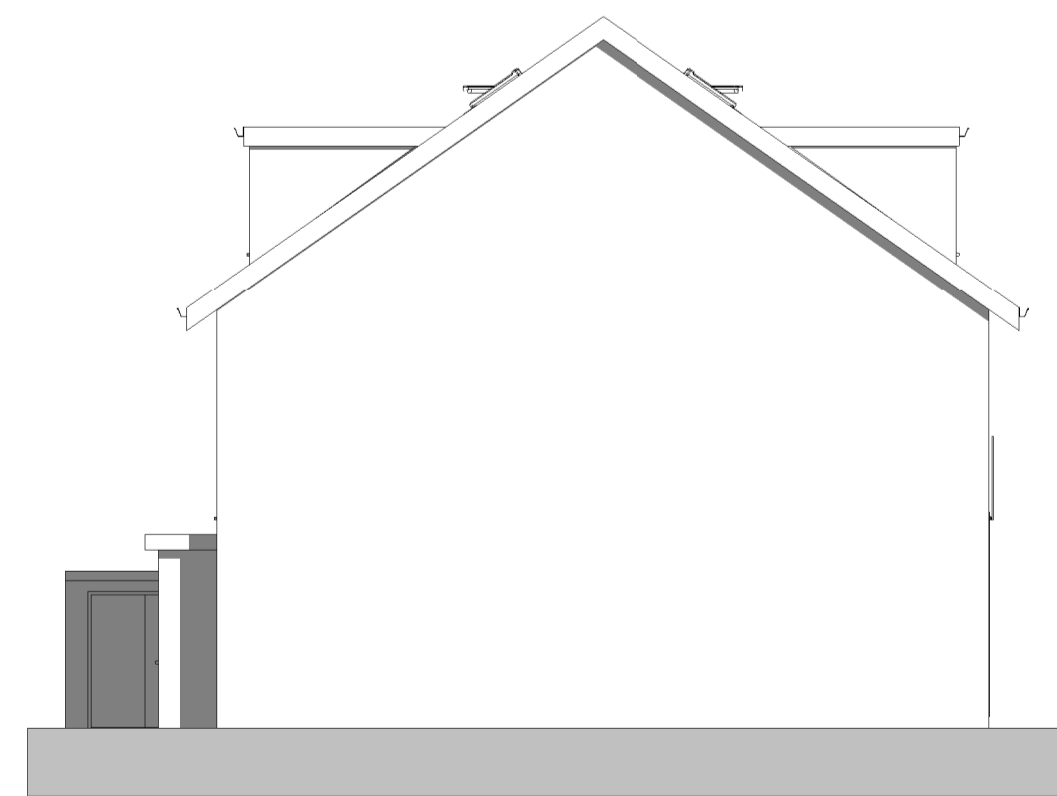

4 Townhouses Side View
1:100

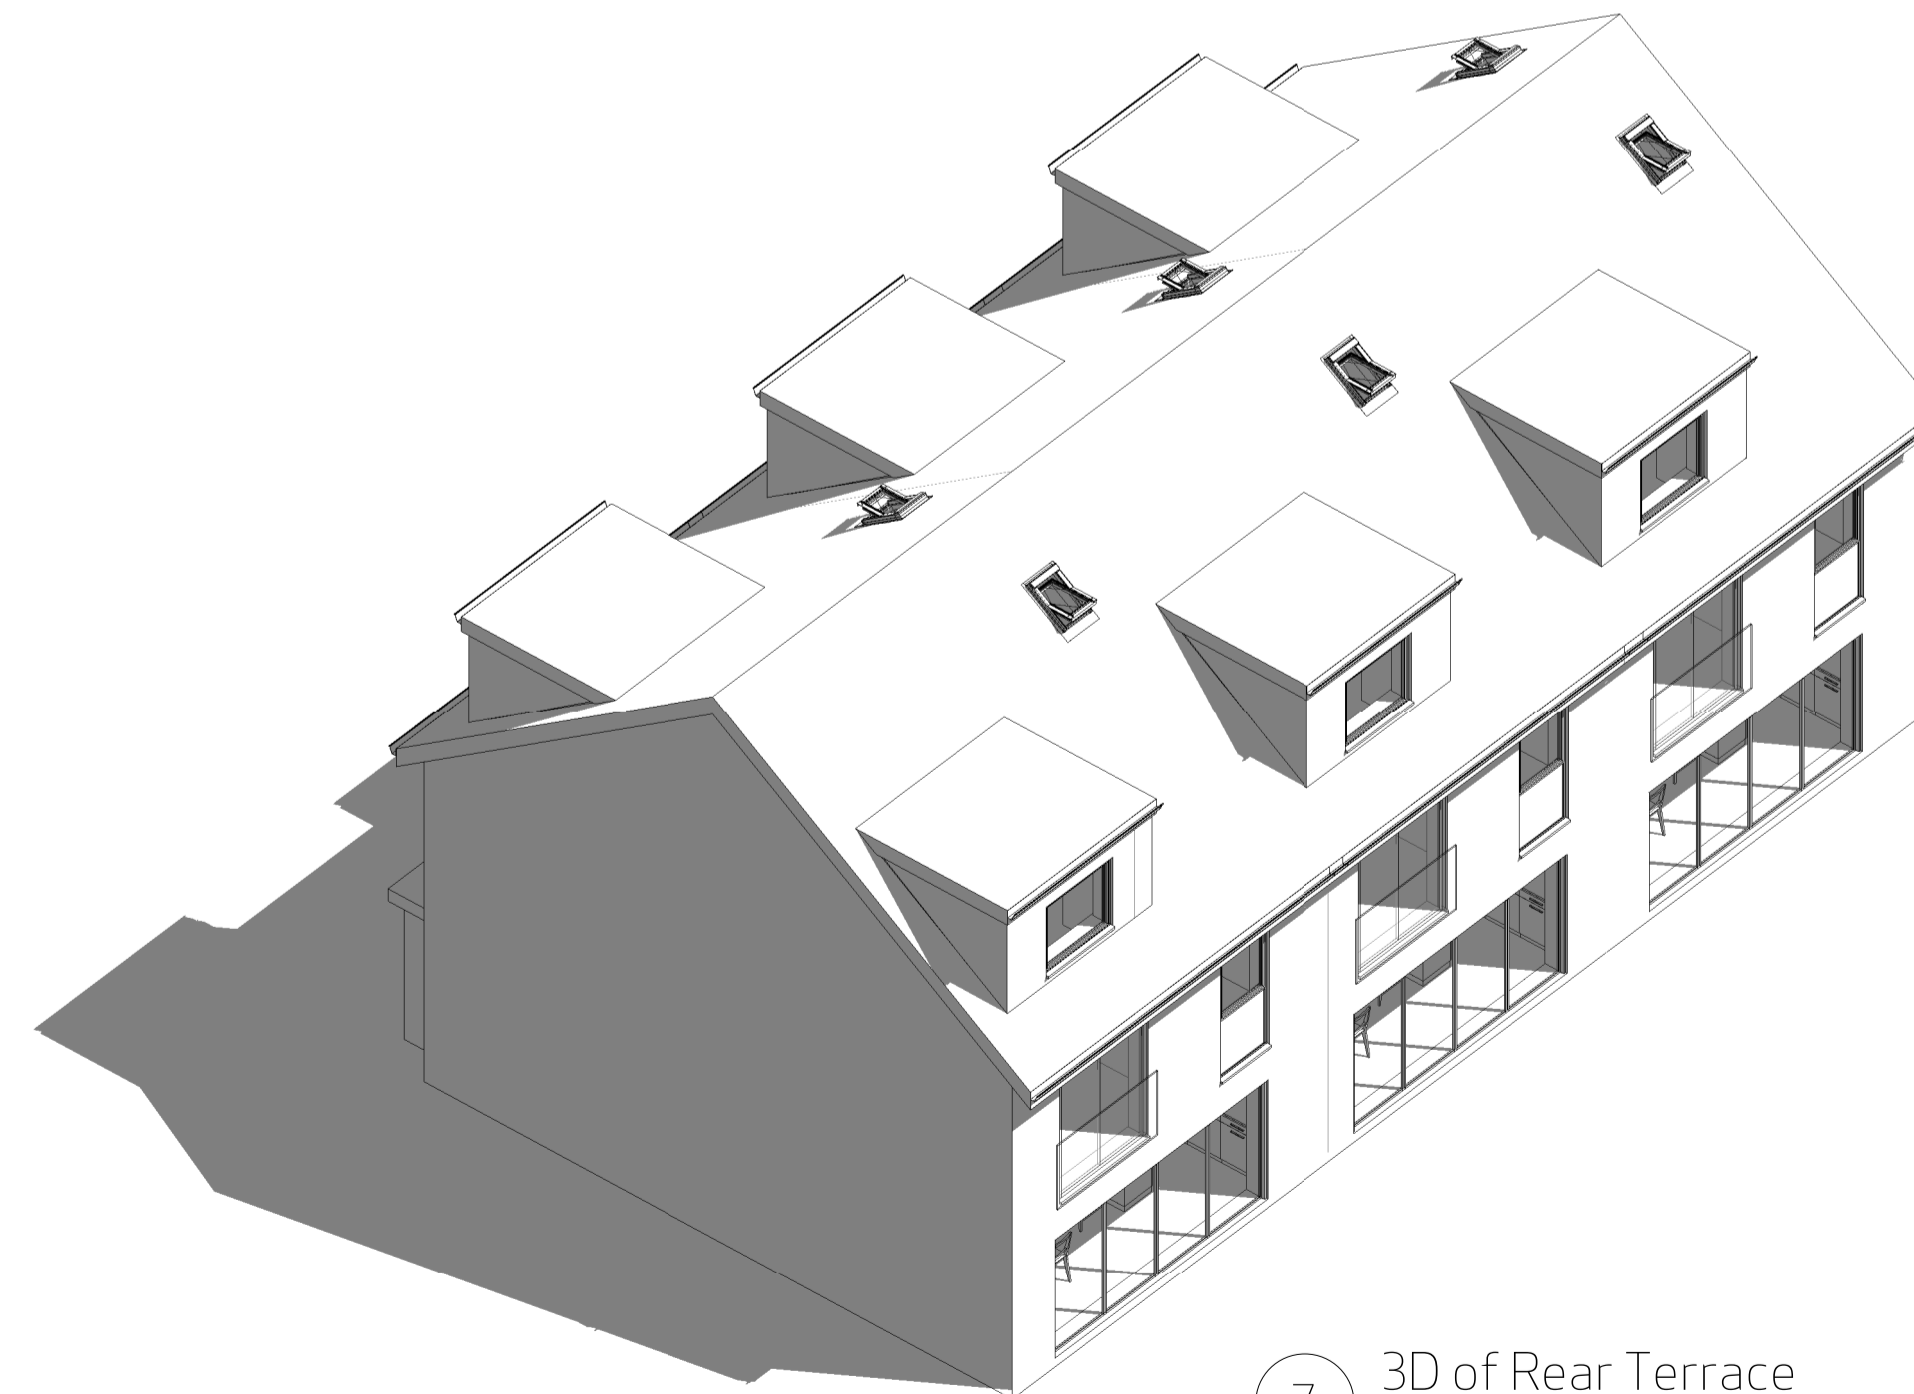

7 3D of Rear Terrace

Rev	Date	Description	Dr	Ch
A	29/09/23	PAC ISSUE	NM	SP

Prichard Barnes Architects

Address 18 St Andrews Crescent, Cardiff CF10 3DD
Telephone 07920 057880 07495878410
Website prichardbarnes.co.uk

Client Midpoint Homes, Mr C King
Project Stuffed Doremouse Redevelopment, Caerleon

Project No 2345
Drawing Townhouses 3D's and Terrace

Issue Status Planning
A1 1:100

Drawing Ref

Drawing No PL_07 Rev A