



This drawing is copyright of Prichard Barnes Architects. It must not be reproduced or distributed to third parties without your permission. Use dimensioned information only. Do not scale from this drawing or use electronic information. This drawing is to be used in conjunction with all relevant contracts and specialist manufacturers' information. Any discrepancy should be reported immediately. Any surplused information incorporated within this drawing cannot be guaranteed as accurate unless confirmed by field dimensions. All dimensions are in millimeters unless noted otherwise.

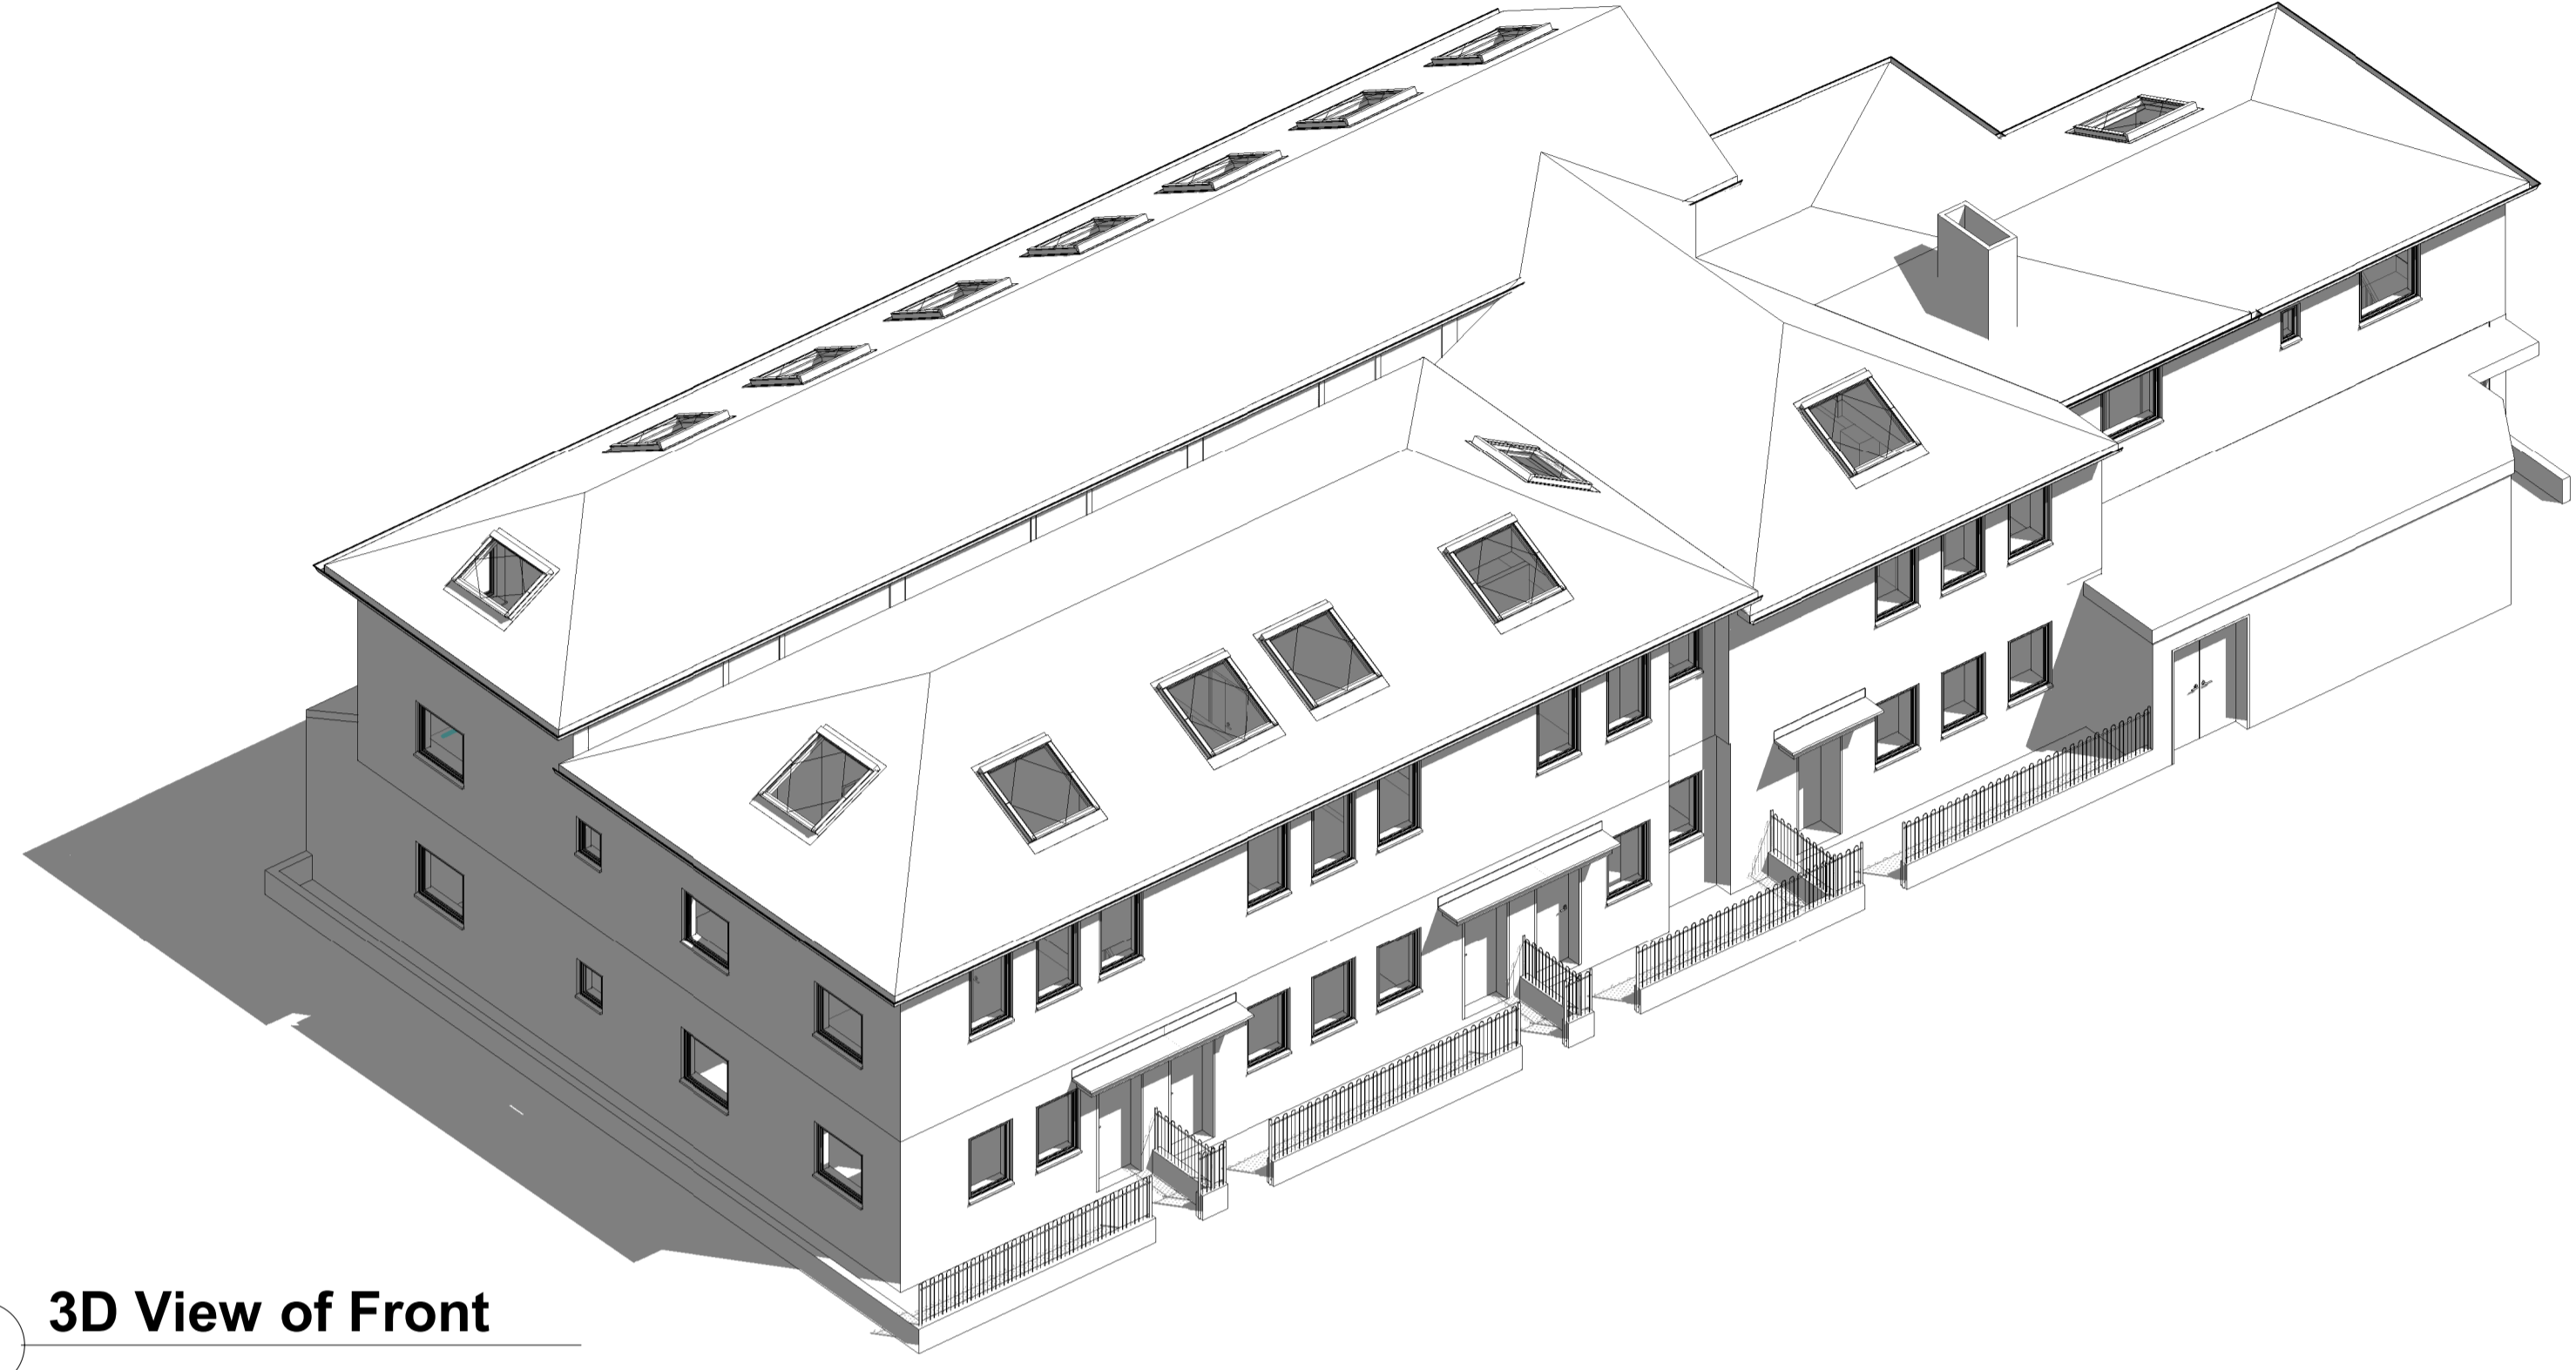

1 3D View of Front



3 Perspective of front

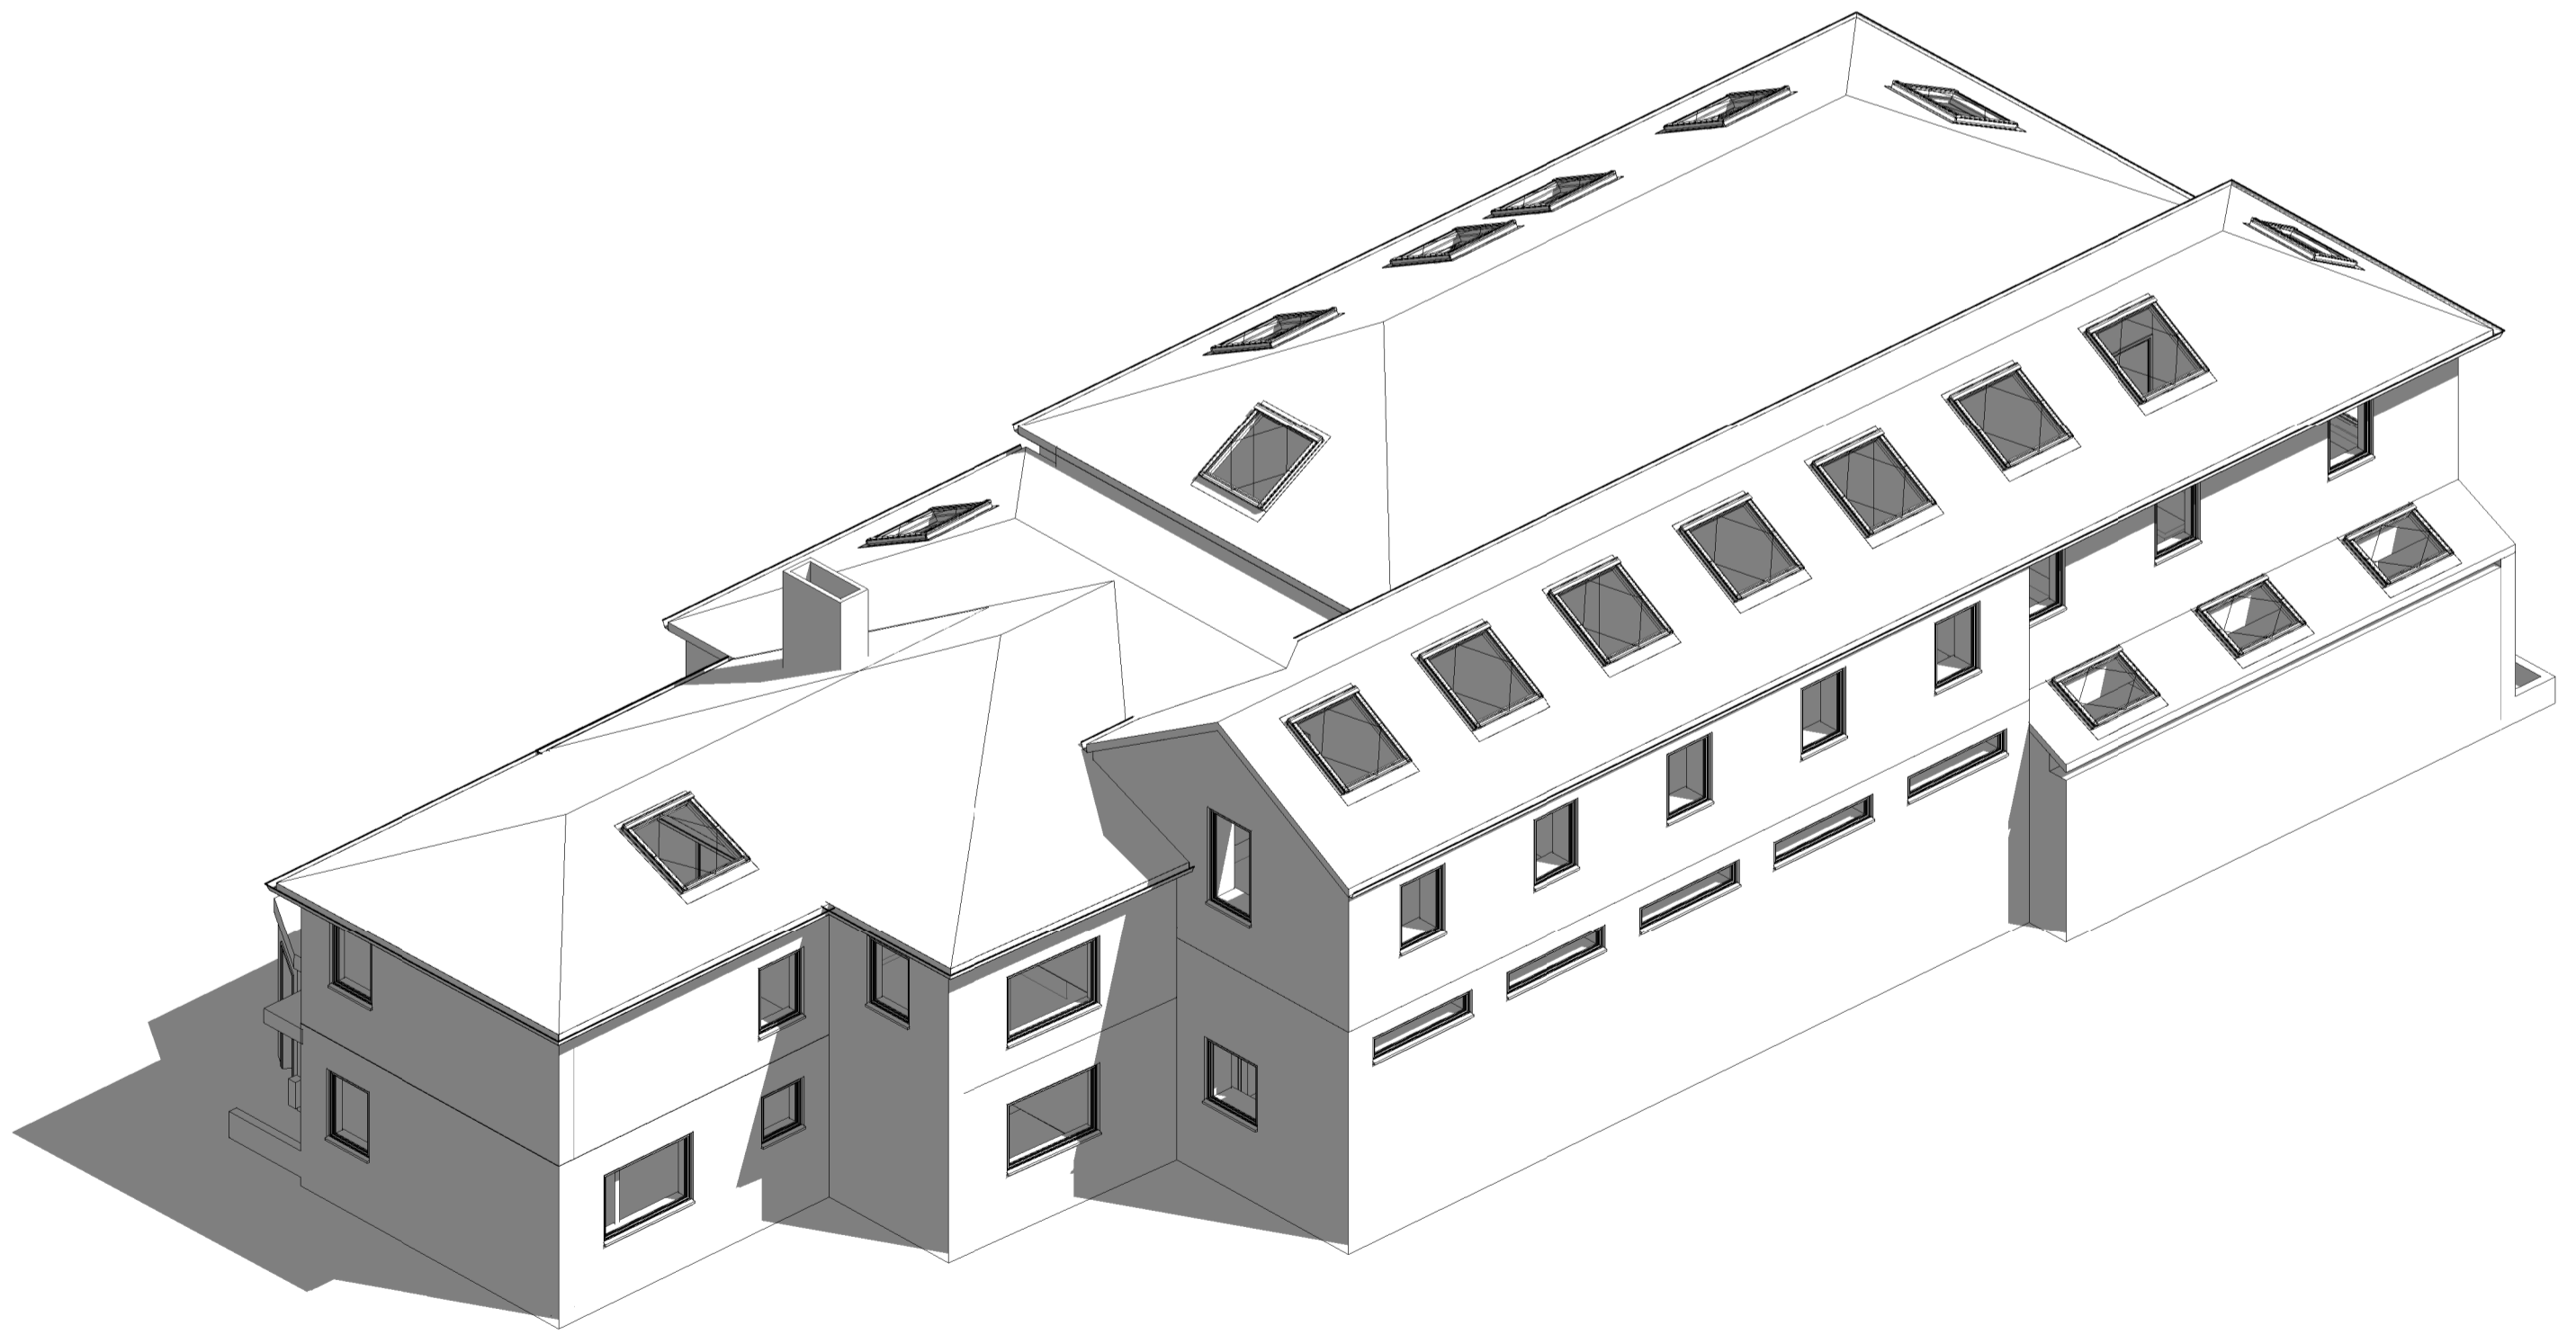

2 3D View Of Rear

Rev	Date	Description	Dr	Ch
A	29/09/23	PAC ISSUE	NM	SP

 Prichard Barnes Architects

Address 18 St Andrews Crescent, Cardiff CF10 3DD
 Telephone 07920 057880 07495878410
 Website prichardbarnes.co.uk

Client Midpoint Homes, Mr C King
 Project Stuffed Dormouse Redevelopment, Caerleon

Project No 2345
 Drawing Stuffed Dormouse 3D's

Issue Status Planning

A1

Drawing Ref

Drawing No PL_06 Rev A