

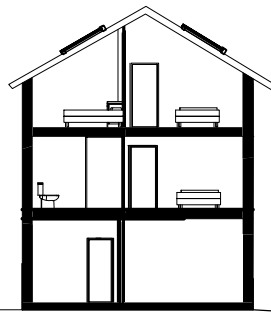


The drawing is copyright of Prichard Barnes Architects. It must not be reproduced or distributed to third parties without prior permission. Use dimensions shown on drawings as indicated. Do not scale from the drawing or use electronic information. This drawing is to be used in conjunction with all relevant consultation & specialist manufacturer information. Any discrepancy should be reported immediately. Any unprinted information incorporated within this drawing cannot be guaranteed as accurate unless confirmed by first dimension. All dimensions are in millimeters unless otherwise stated.

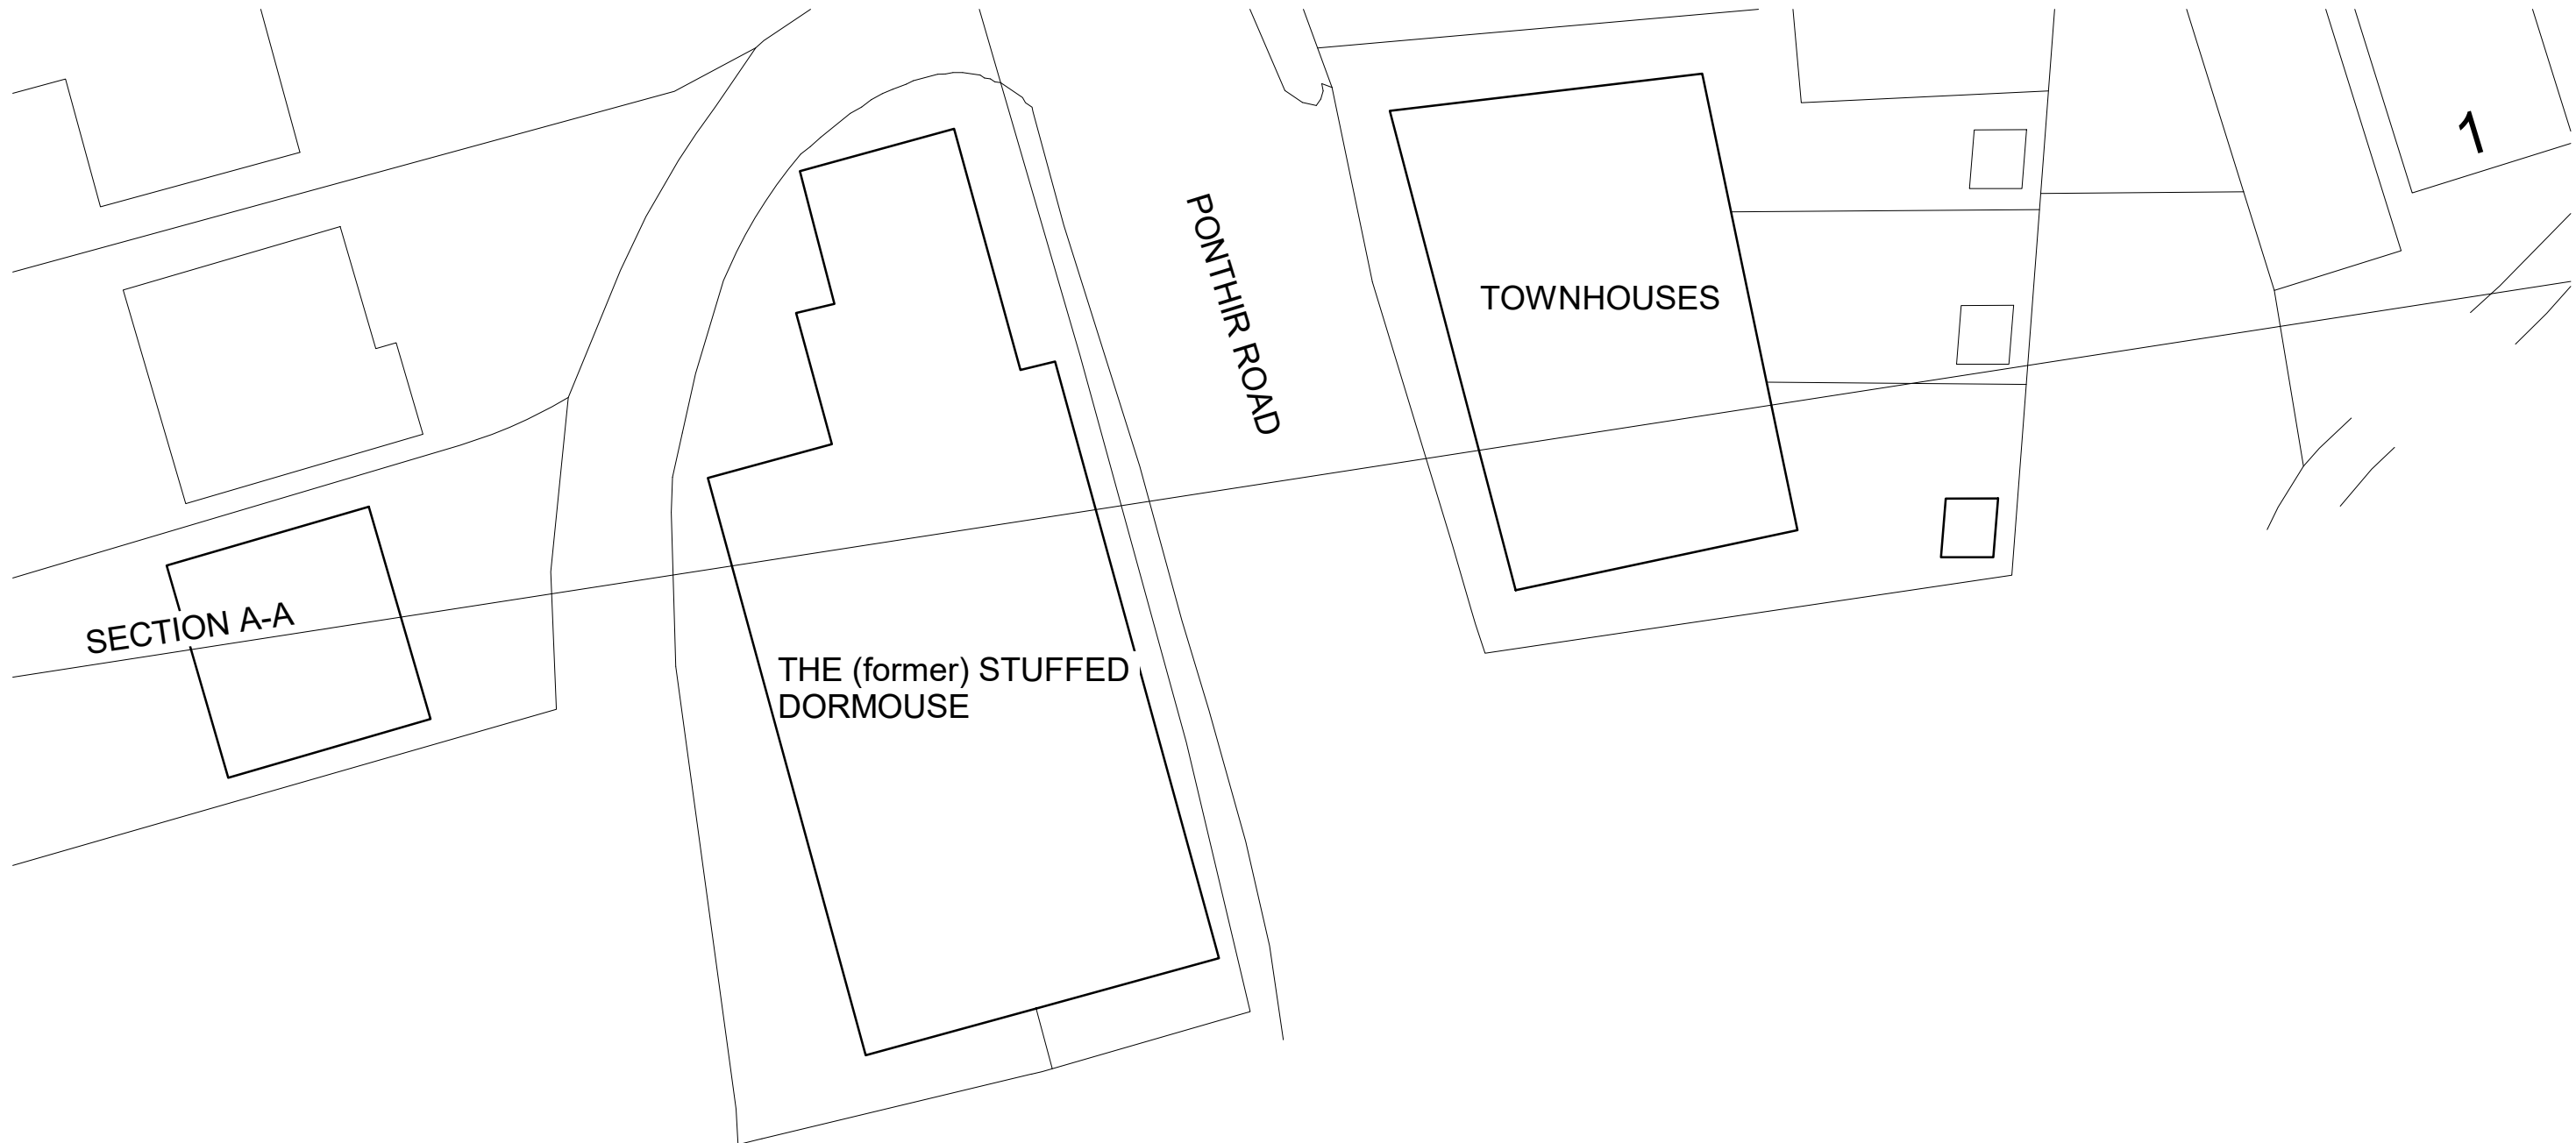

Houses to the rear of the Site

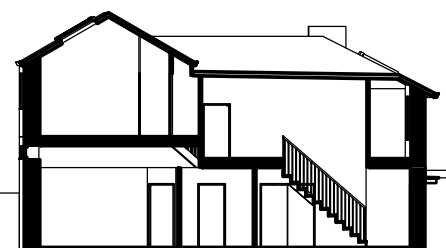

The Stuffed Dormouse



The Townhouses

1 Site Section A-A

1 : 250

Rev	Date	Description	Dr	Ch
A	29/09/23	PAC Issue	NM	SP

Prichard Barnes Architects

Address 18 St Andrews Crescent, Cardiff CF10 3DD
Telephone 07920 057880 07495878410
Website prichardbarnes.co.uk

Client Midpoint Homes, Mr C King
Project Stuffed Dormouse Redevelopment, Caerleon

Project No 2345
Drawing Site Section

Issue Status Planning
A3 1 : 250
Drawing No PL_08 Rev A